

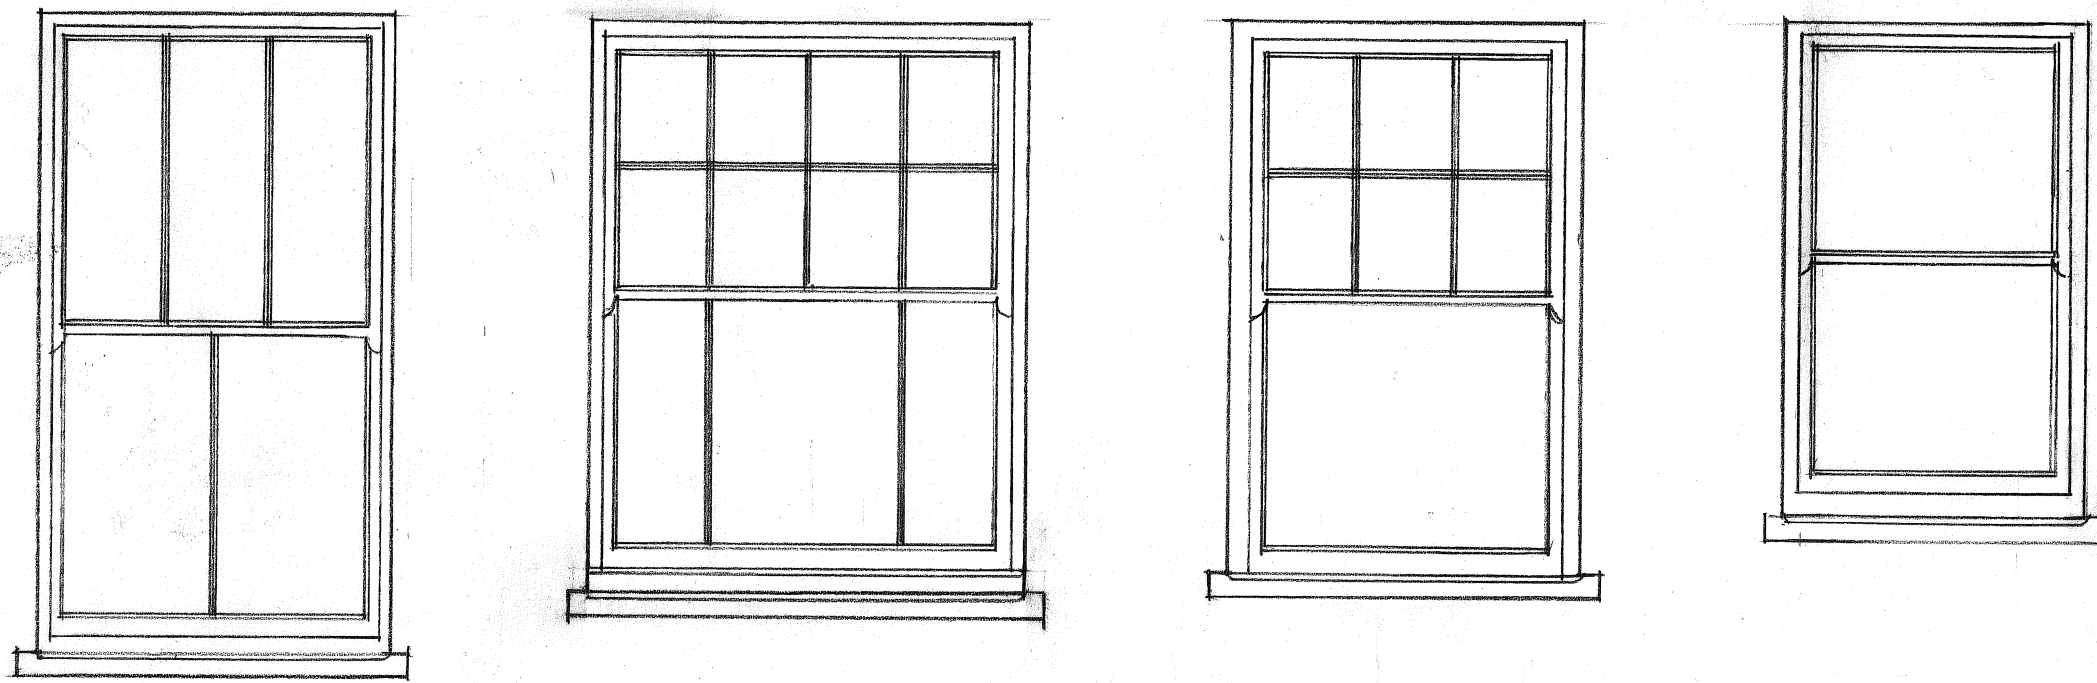
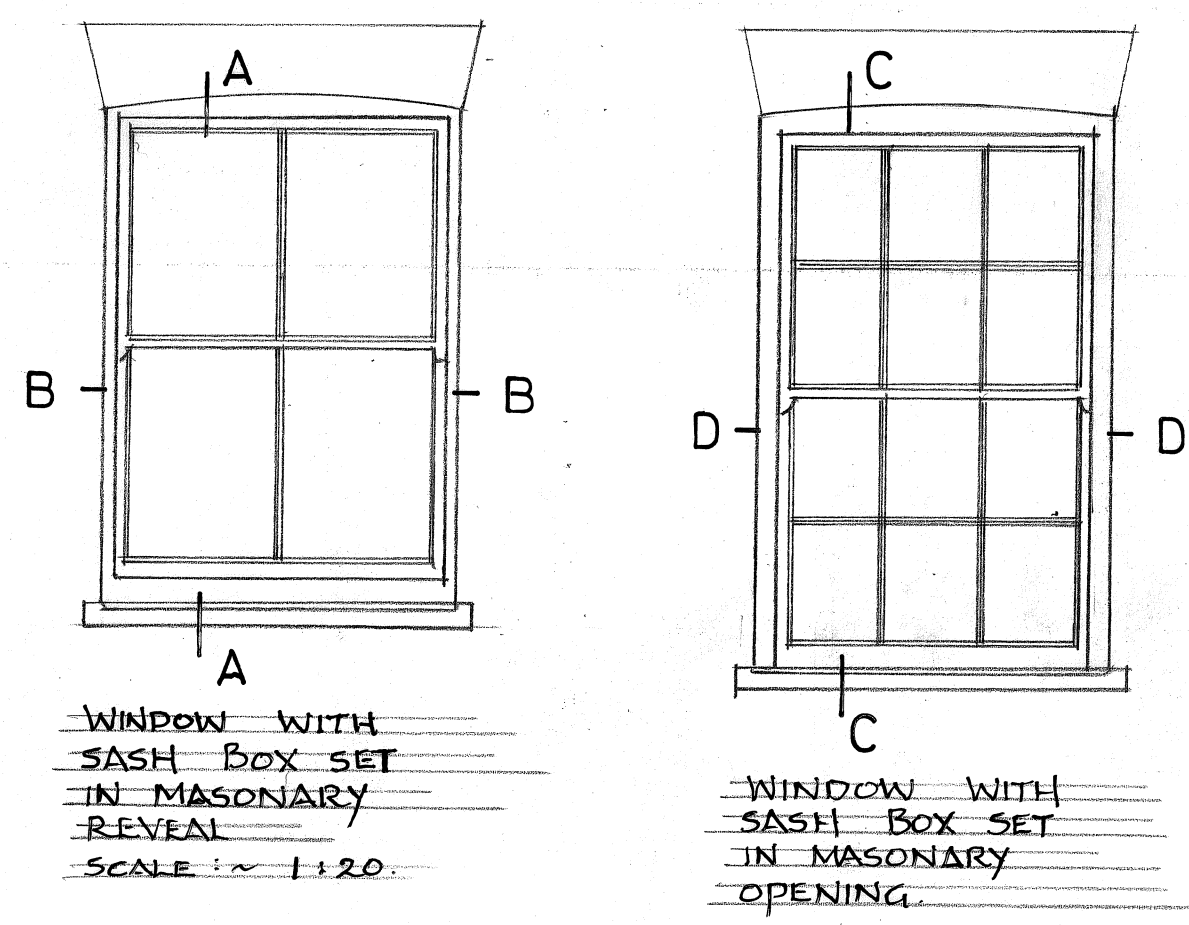


# DETAILS OF TRADITIONAL TIMBER VERTICAL SASH WINDOWS

SCALES: ~ FULL SIZE AND 1:20 (AT DRAWING SIZE A1). E.L.D.C. LDO. DRAWING No.1.

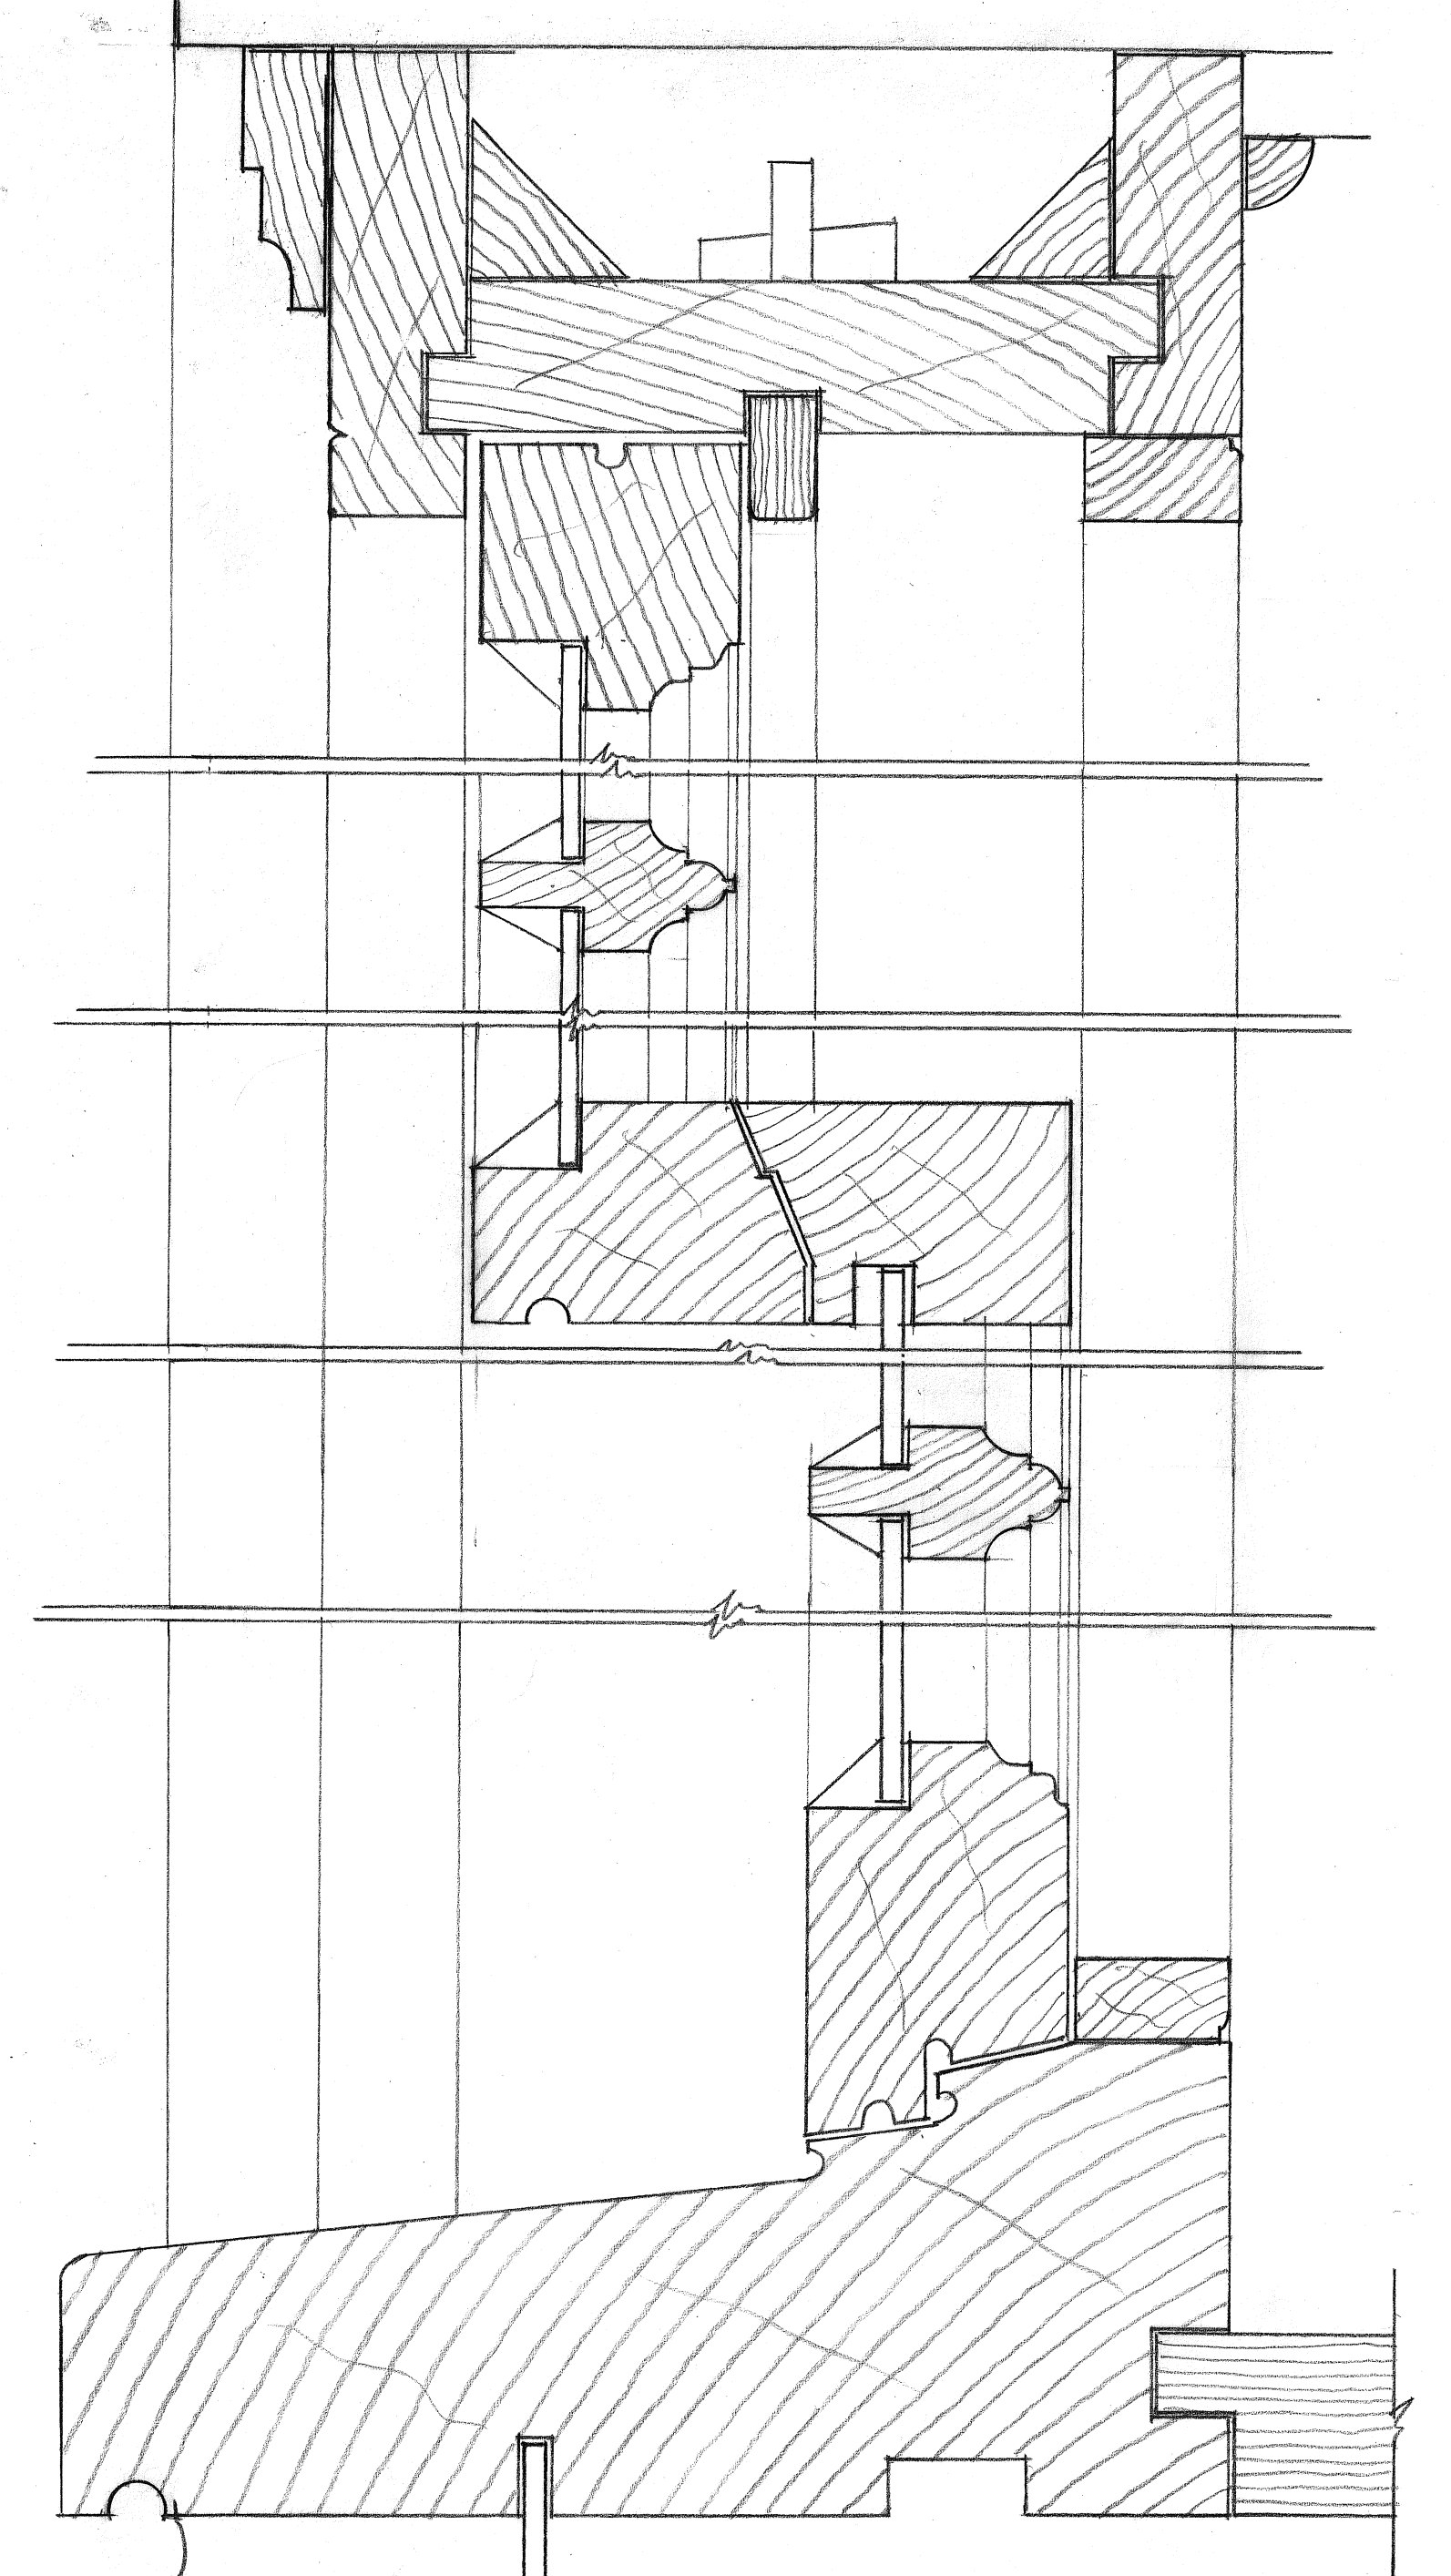


ELEVATIONS OF VARIOUS LOCAL WINDOW GLAZING BAR CONFIGURATIONS.

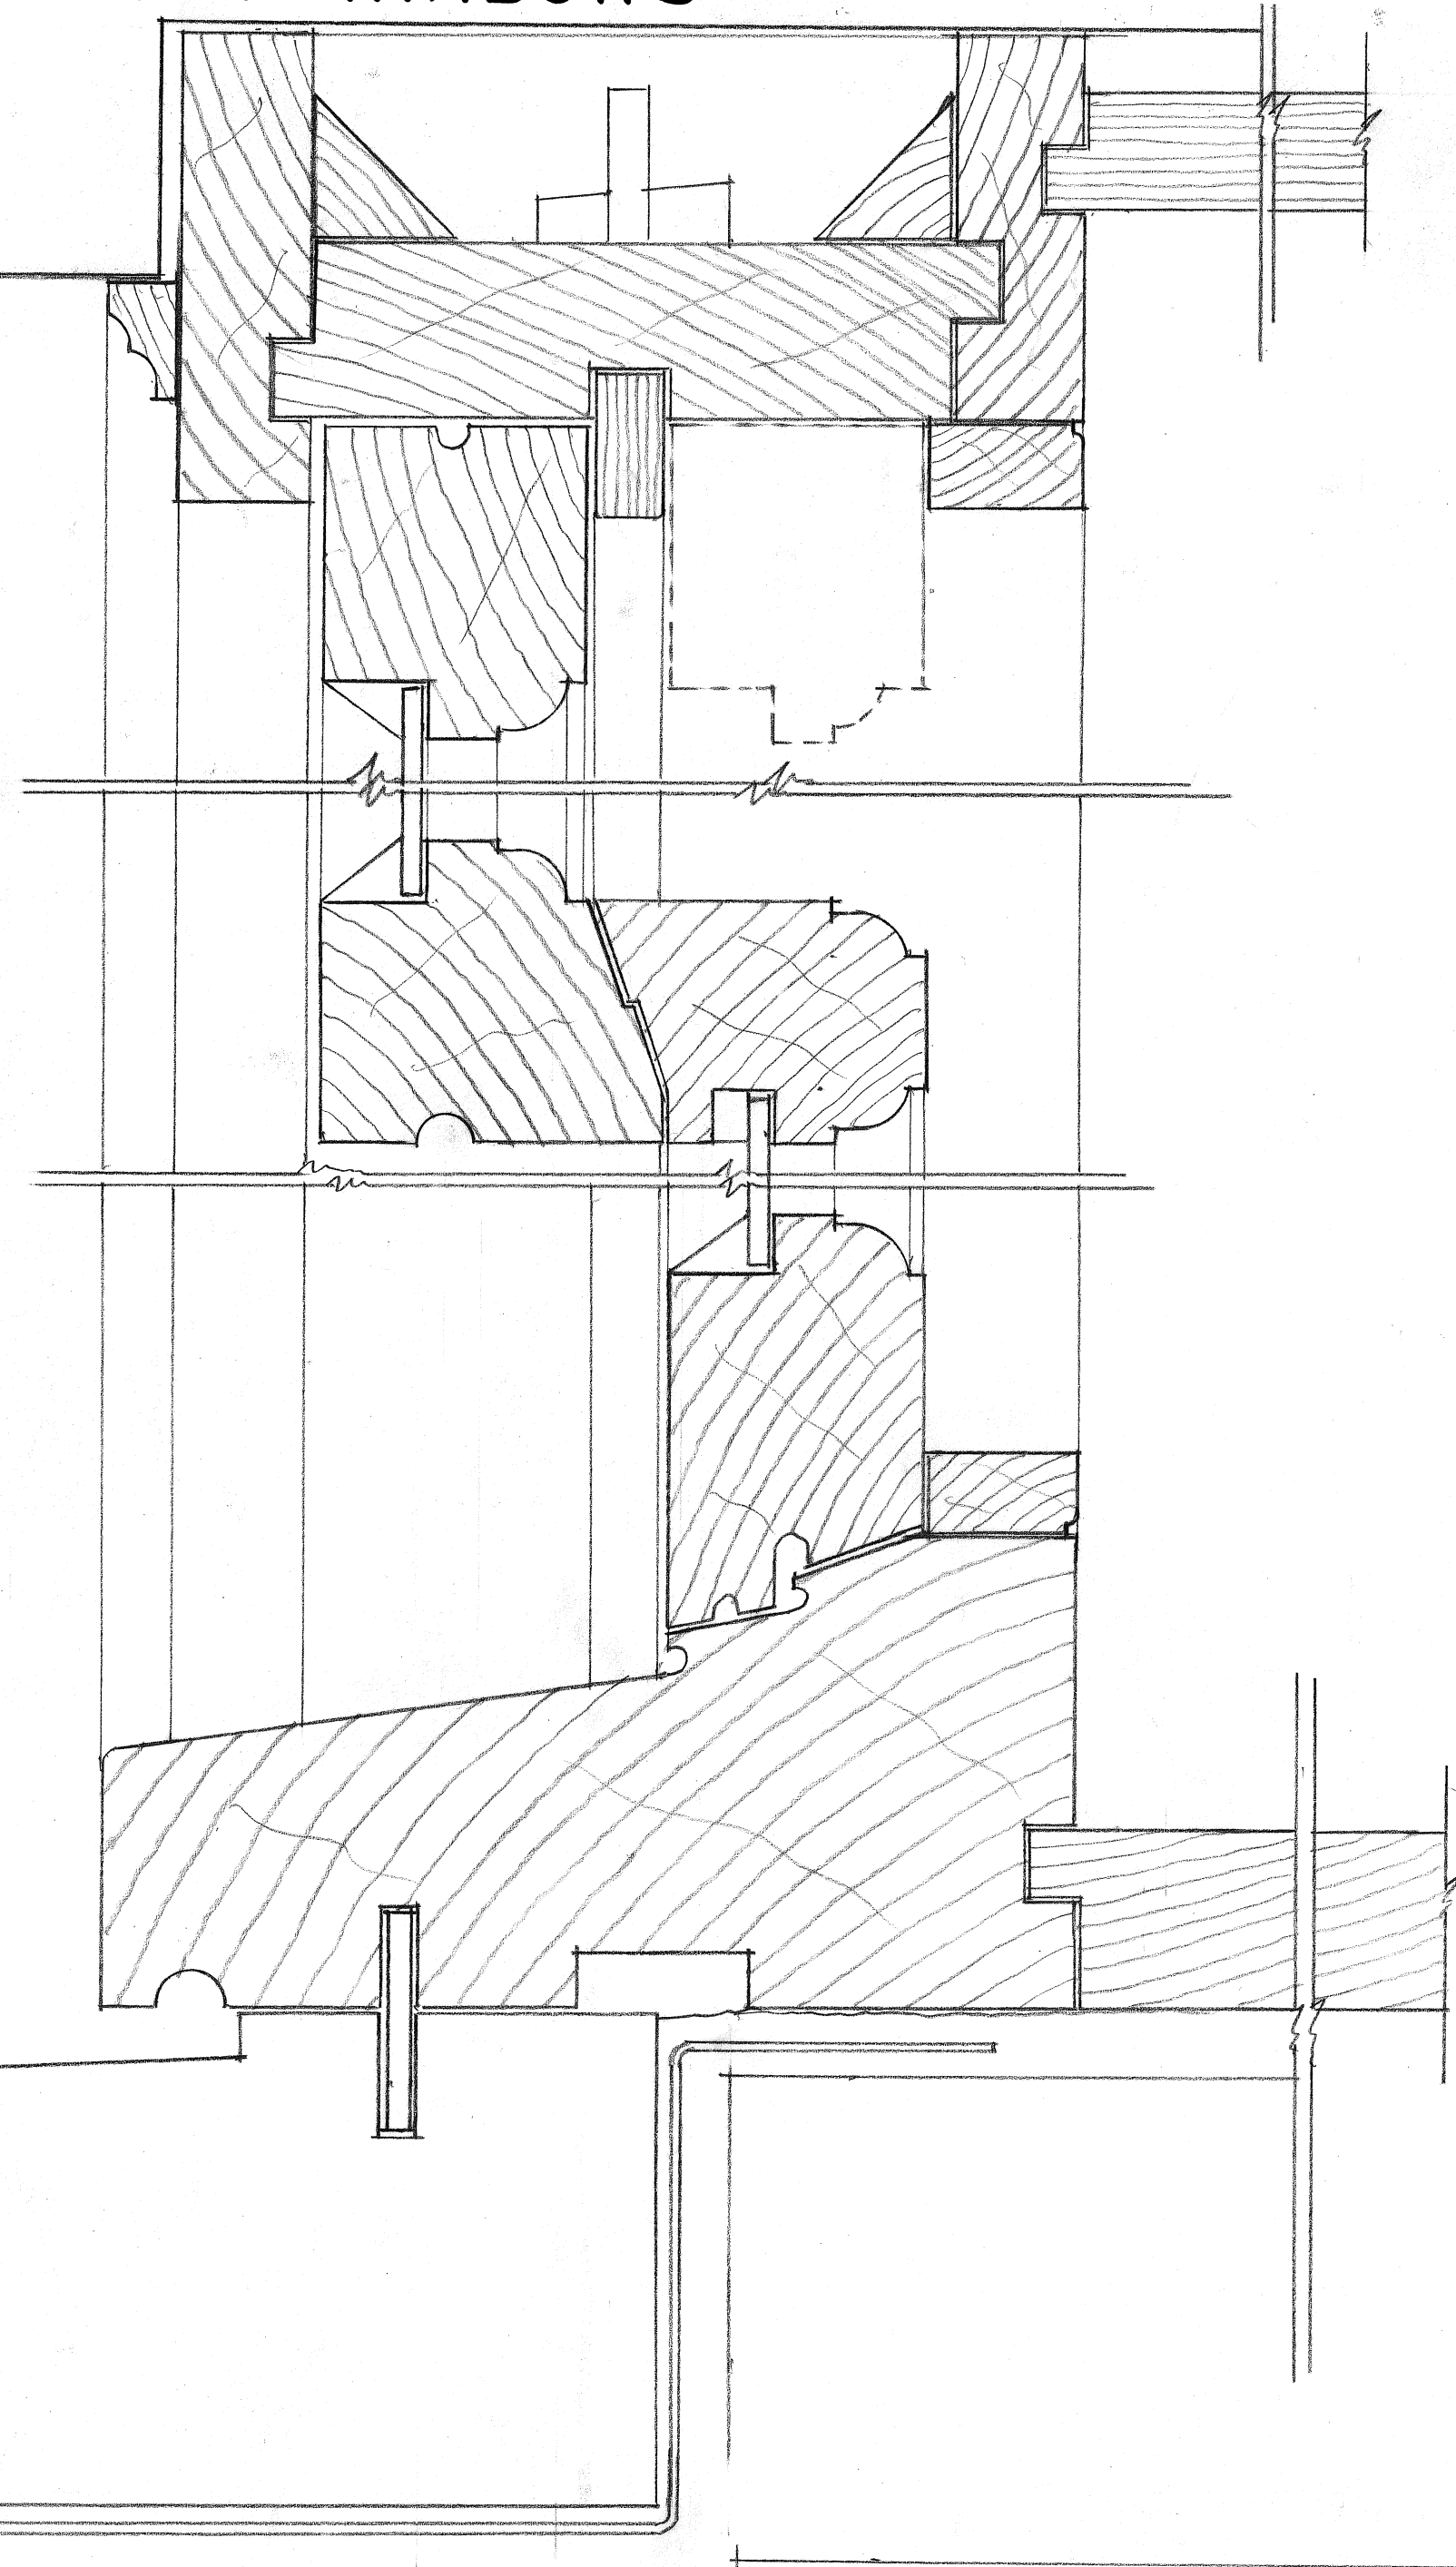


SECTION AT A-A


SECTION AT C-C

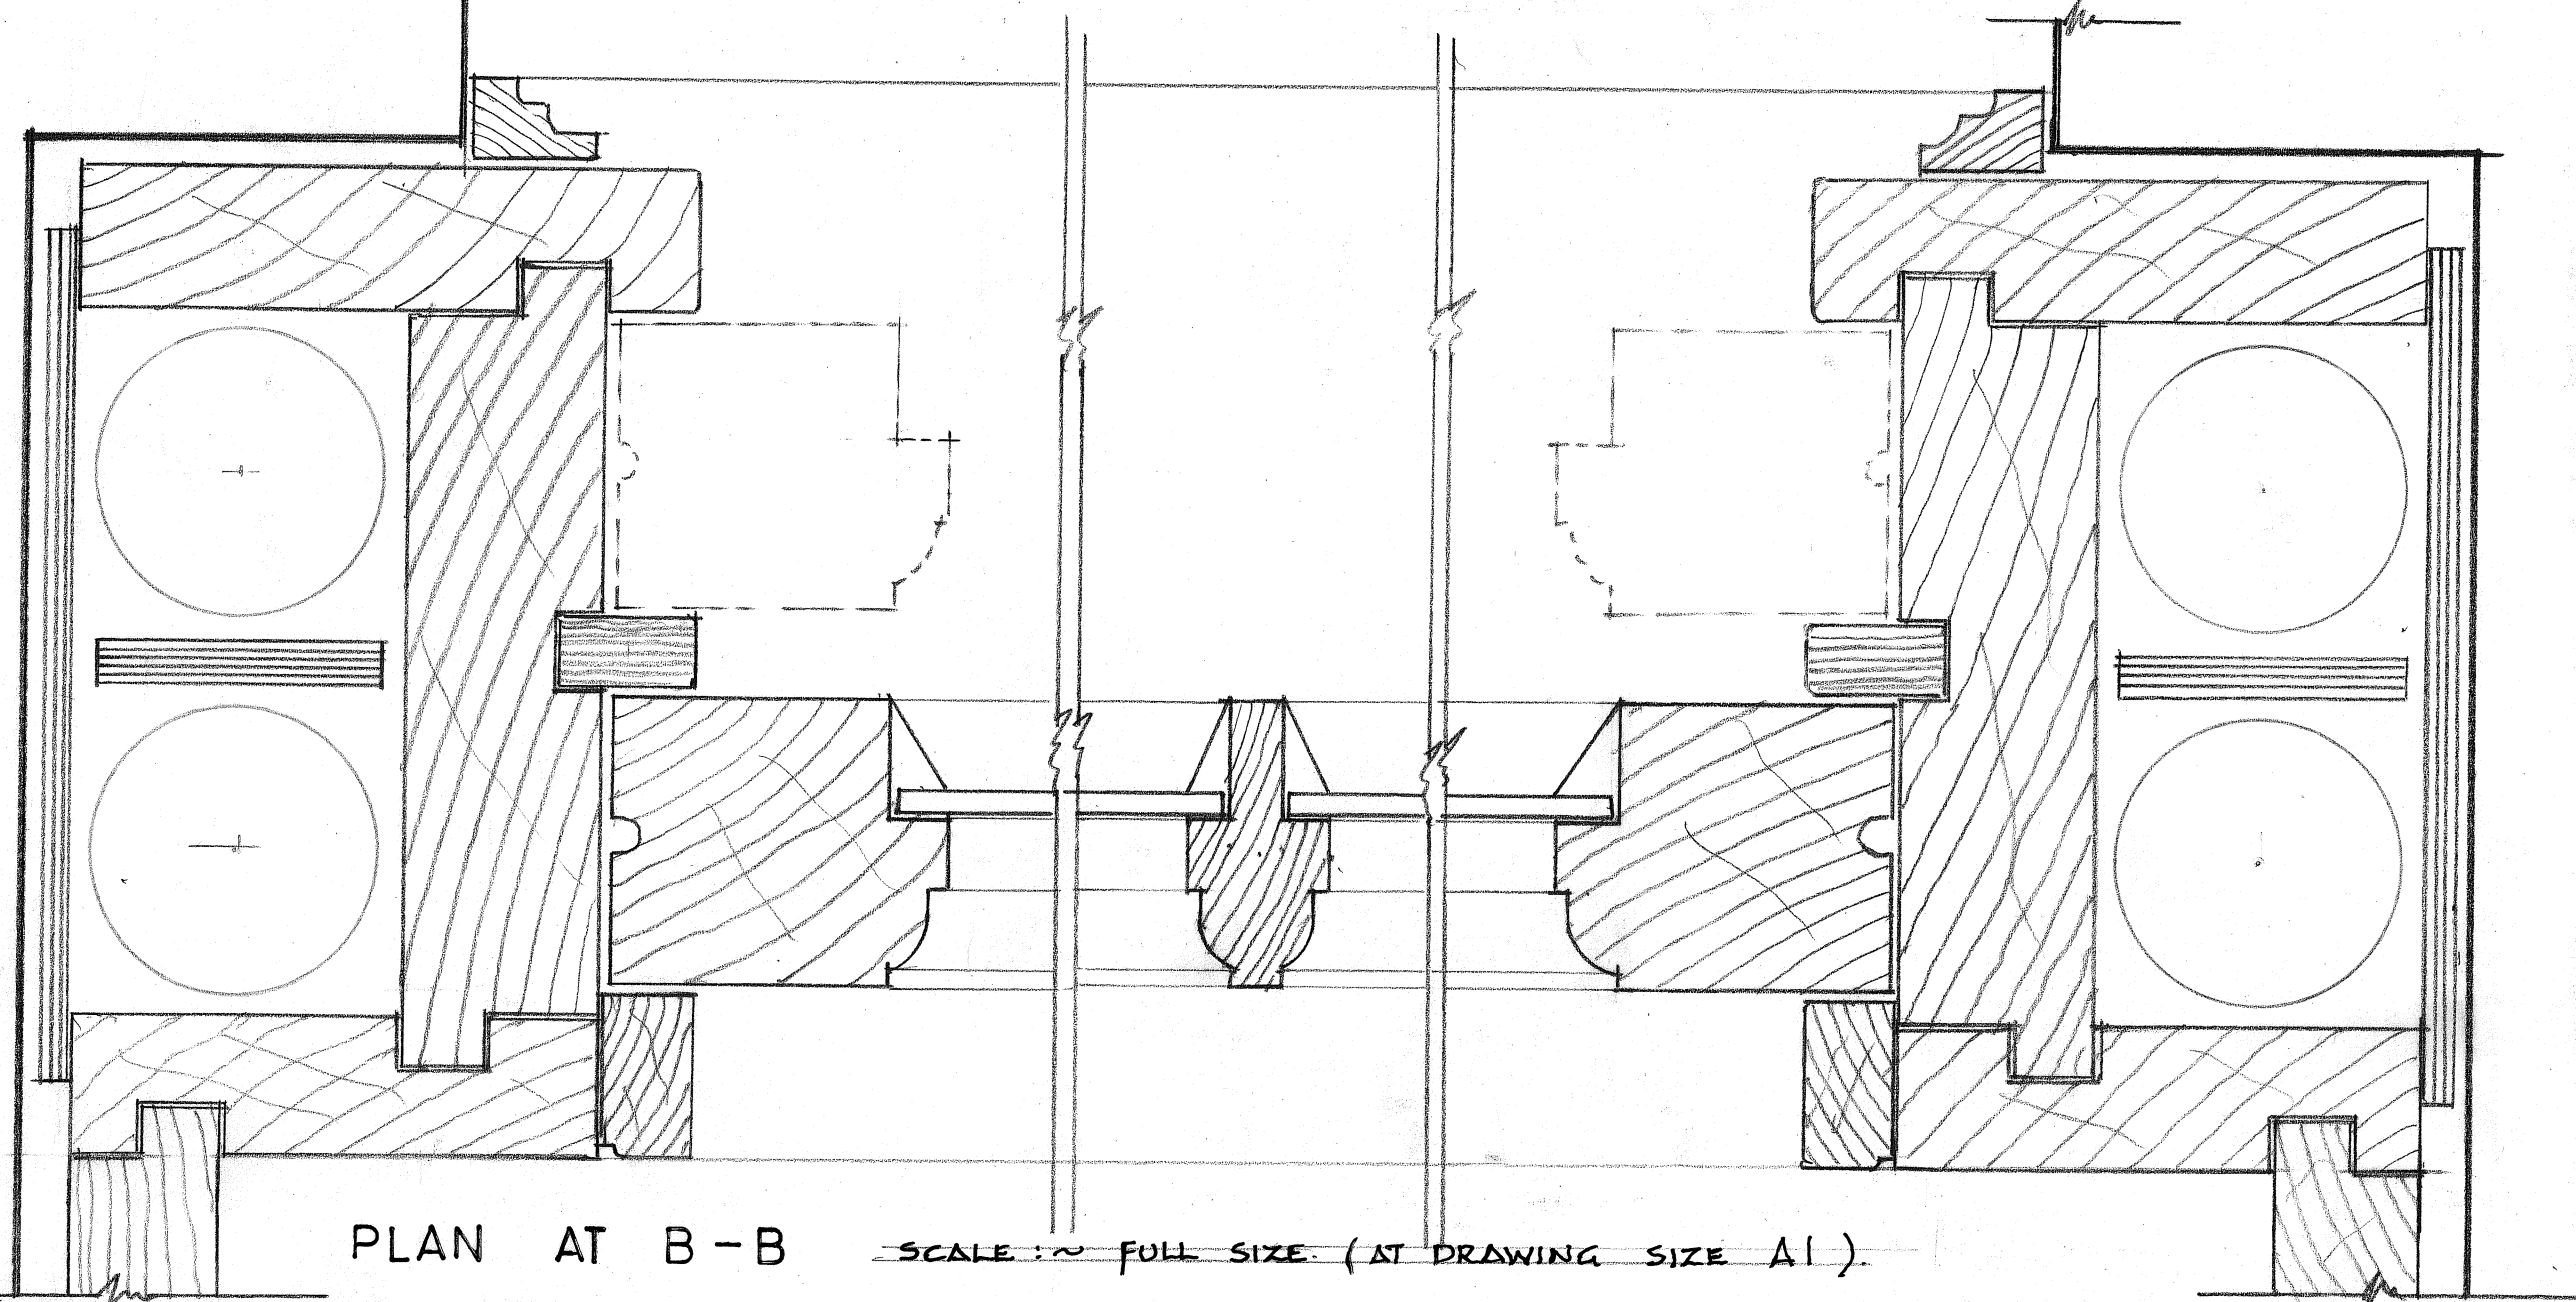

PLAN AT B-B SCALE: ~ FULL SIZE (AT DRAWING SIZE A1).

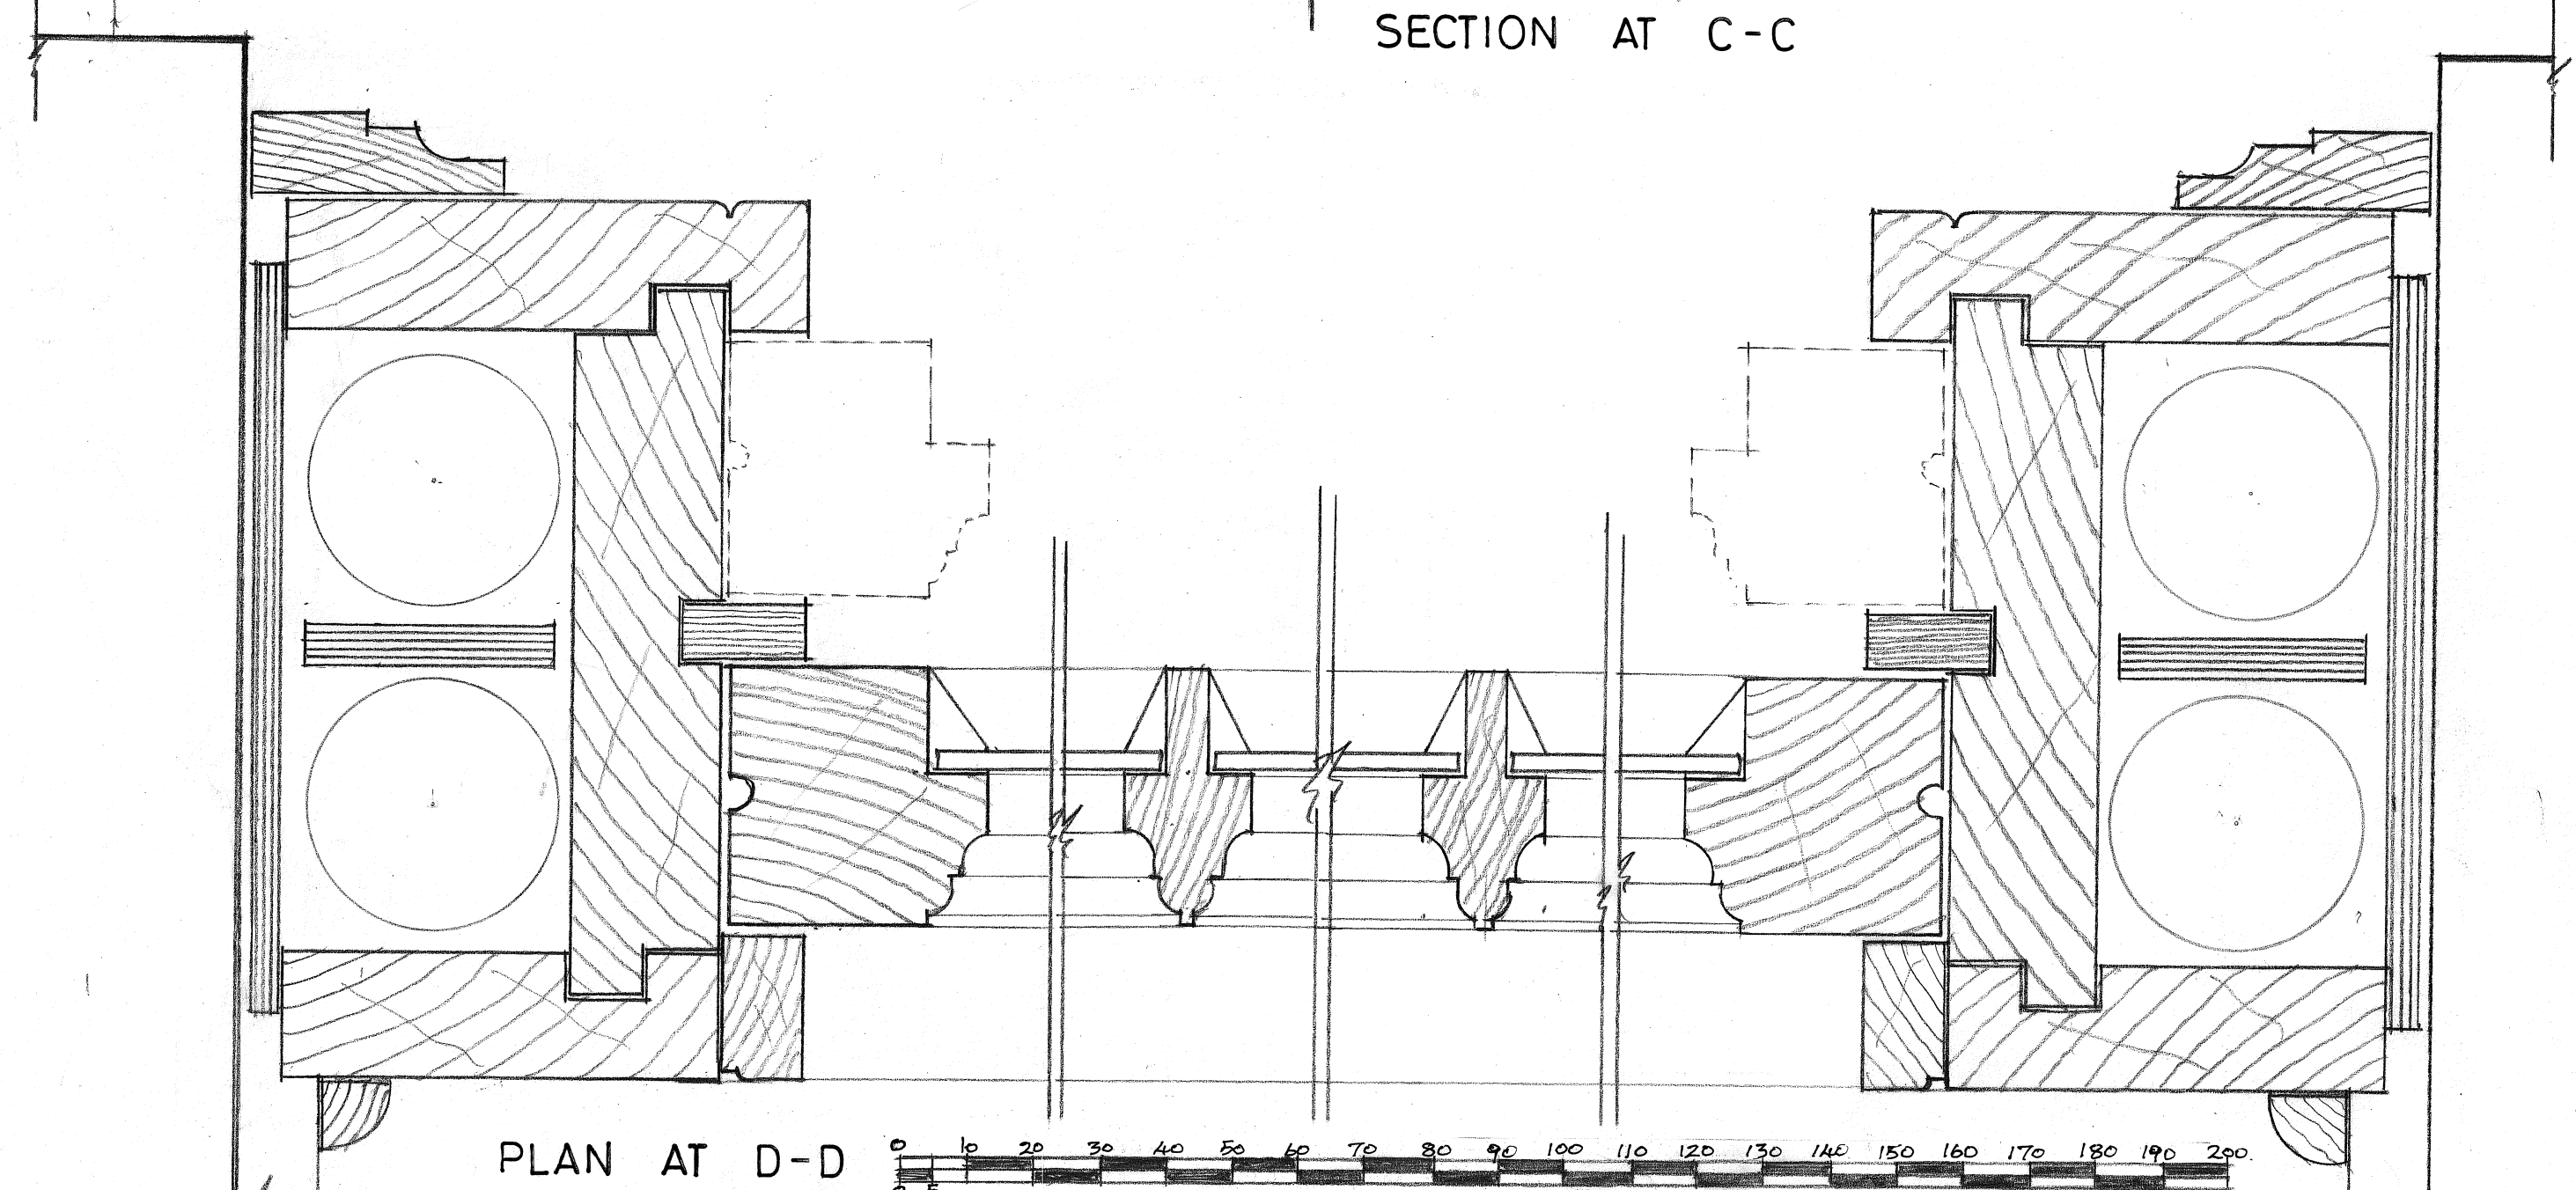

PLAN AT D-D

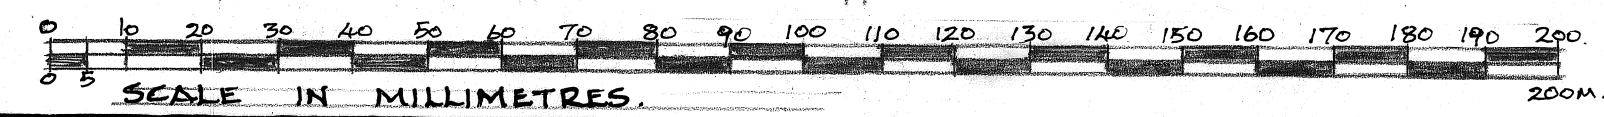

200MM M. S. E. WATKINSON, R.I.B.A.

my Drawings No 1580

Revised Pa

>