



DETAILS OF TRADITIONAL TIMBER CASEMENT WINDOWS

SCALES: ~ FULL SIZE AND 1:20 (AT DRAWING SIZE A1.)


E.L.D.C. LDO. DRAWING No. 2

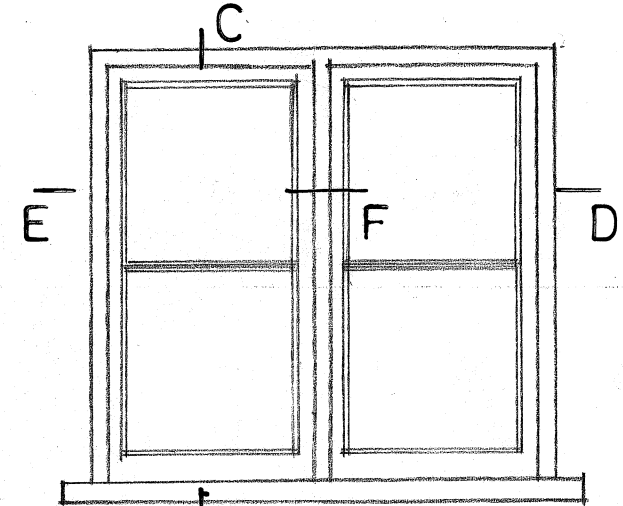


WINDOW CASEMENT SET ON FACE OF WALL

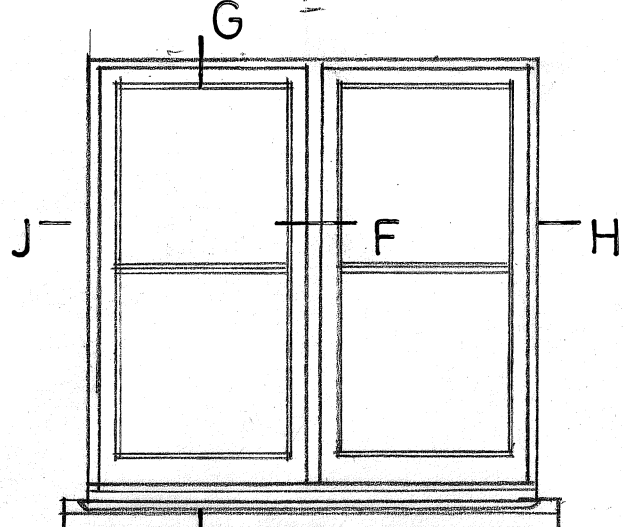


WINDOW CASEMENT SET IN REVEAL SCALE: ~ 1:20

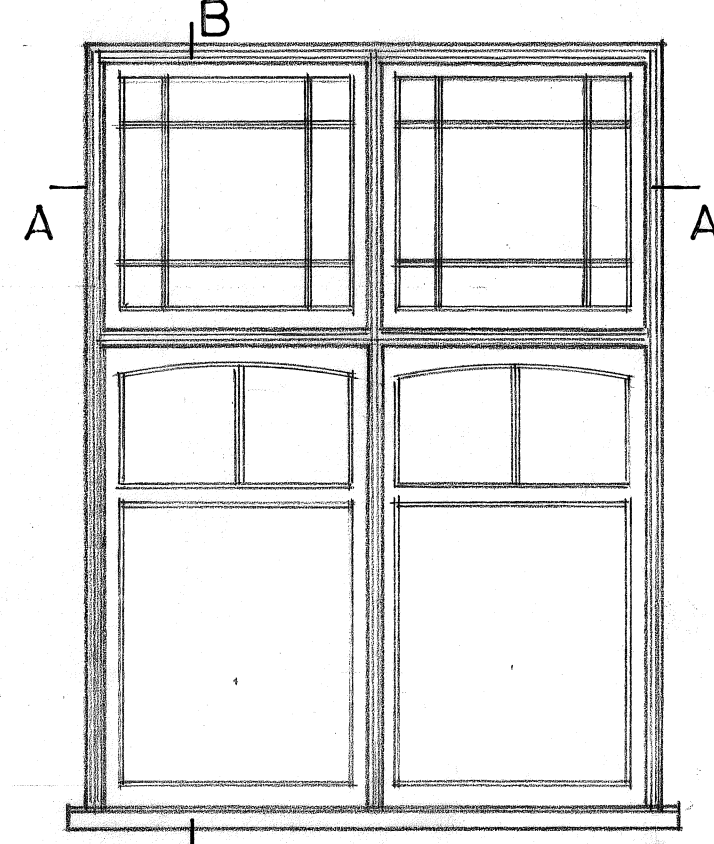


WINDOW CASEMENT SET ON FACE OF WALL (MULTI-PANE FANLIGHTS WITH GLAZING BARS)

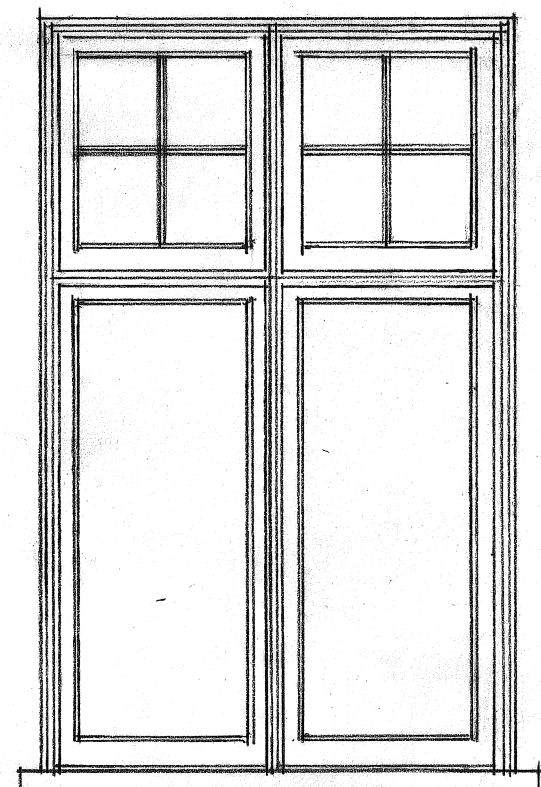


WINDOW CASEMENT SET ON FACE OF WALL (MULTI-PANE LEADED LIGHTS)

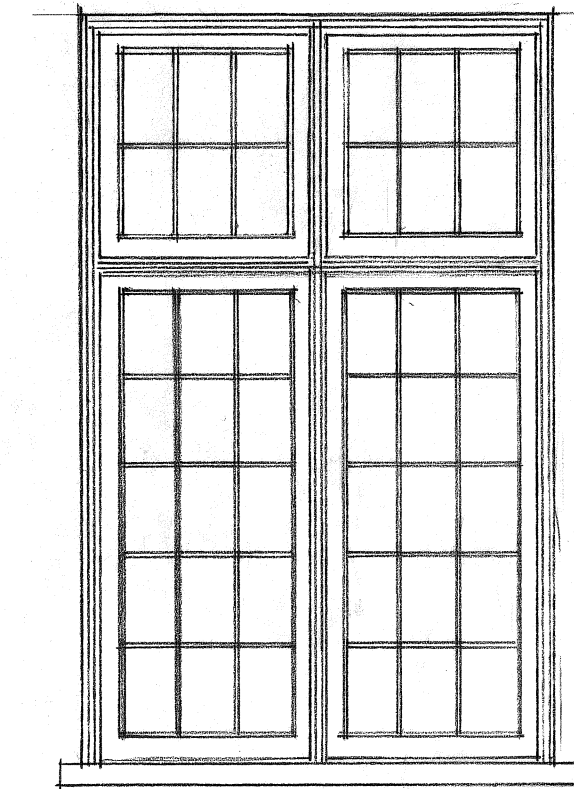


WINDOW CASEMENT SET ON FACE OF WALL (MULTI-PANE WITH GLAZING BARS)

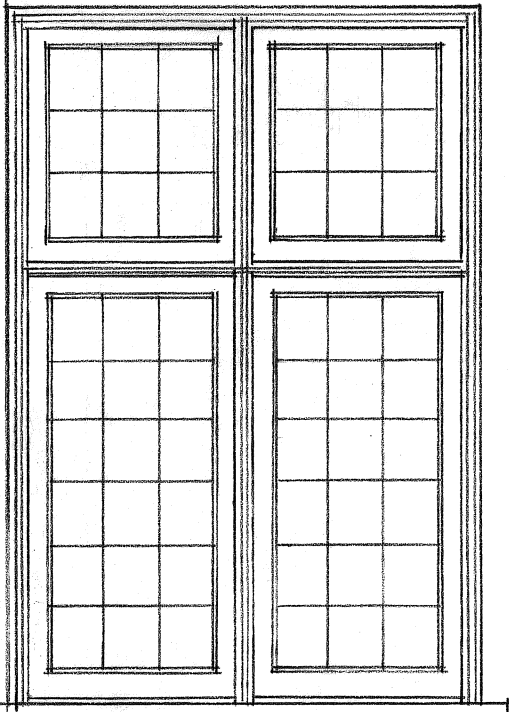


WINDOW CASEMENT SET ON FACE OF WALL (MULTI-PANE LEADED LIGHTS)

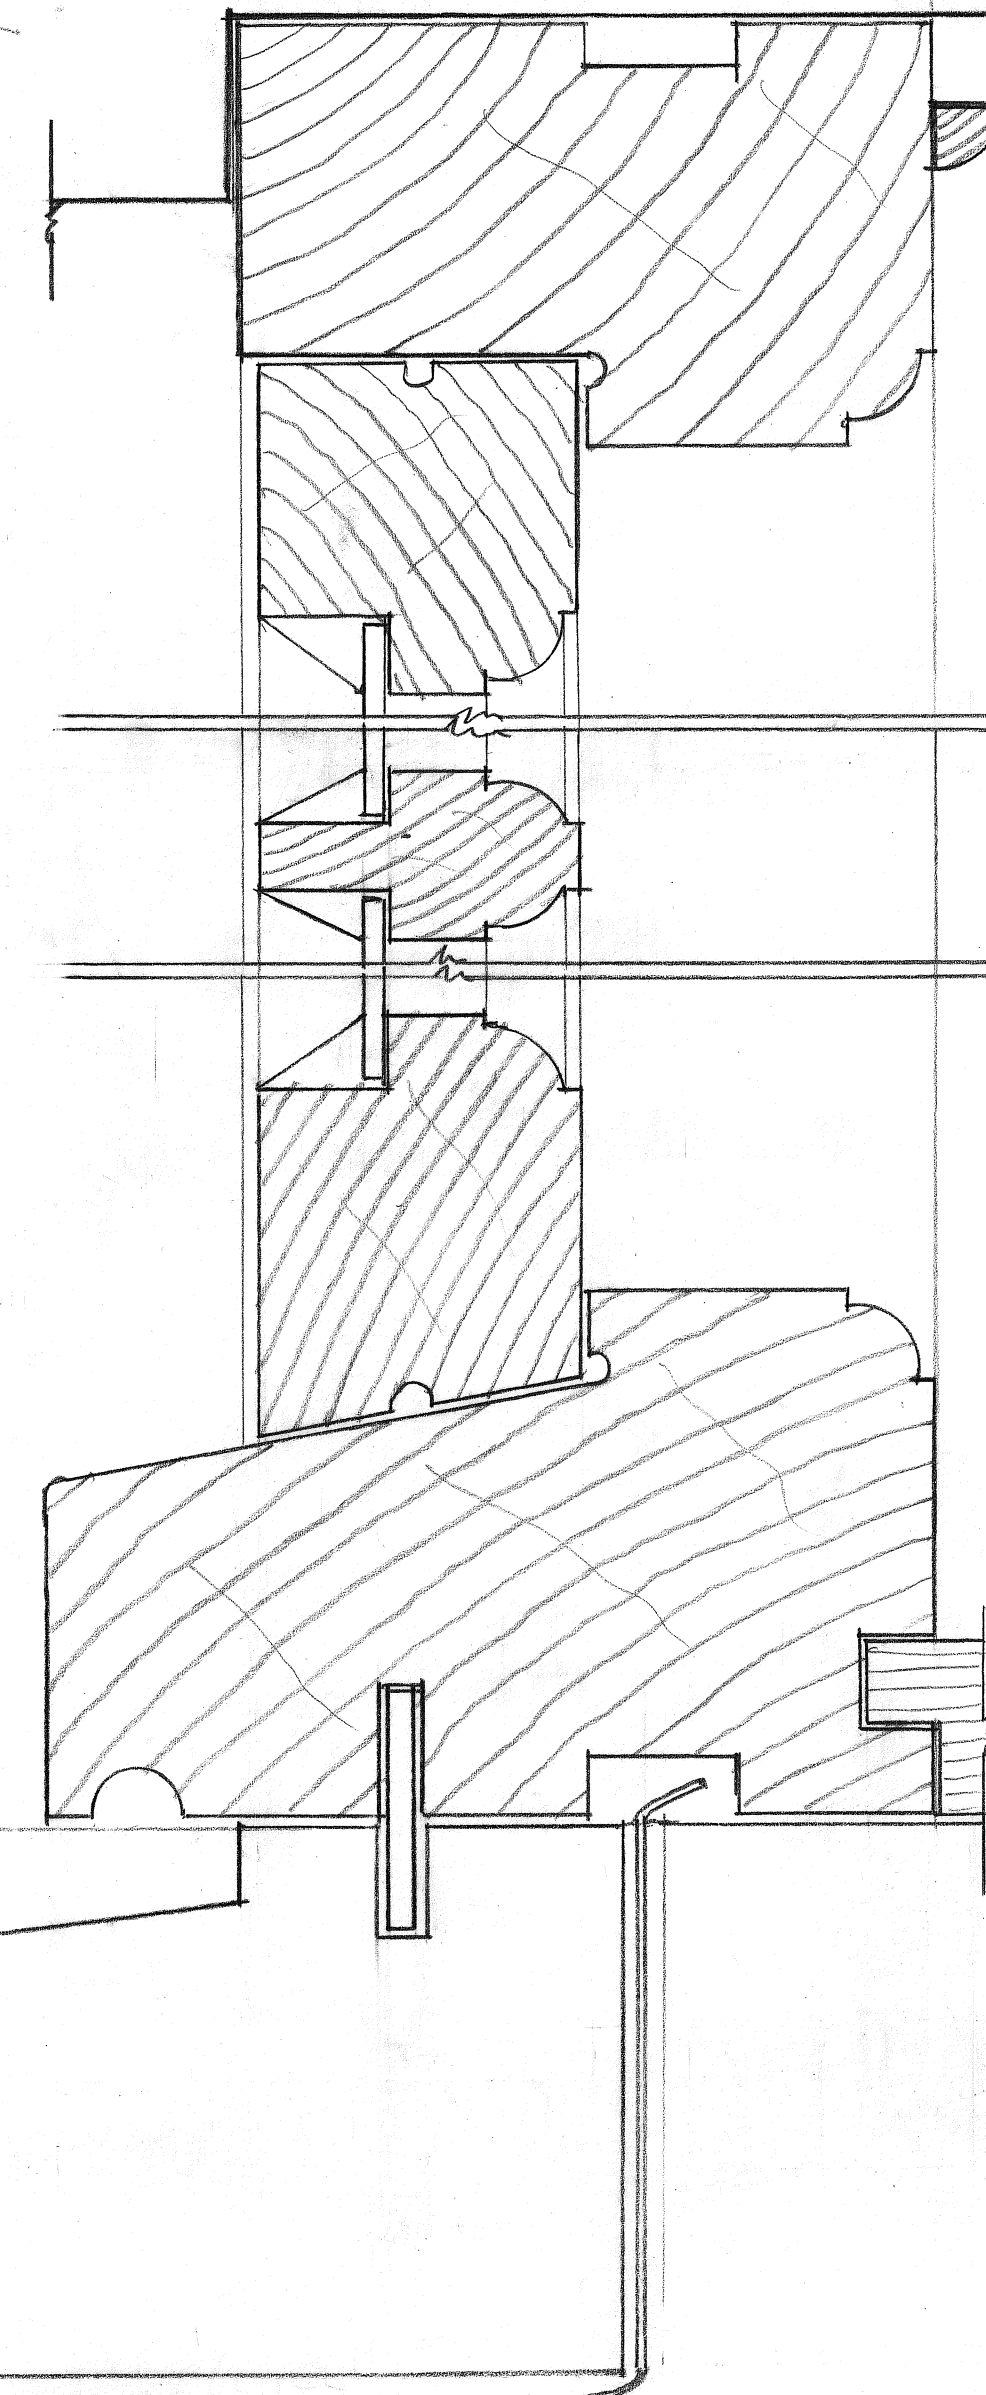


SECTION AT G-G

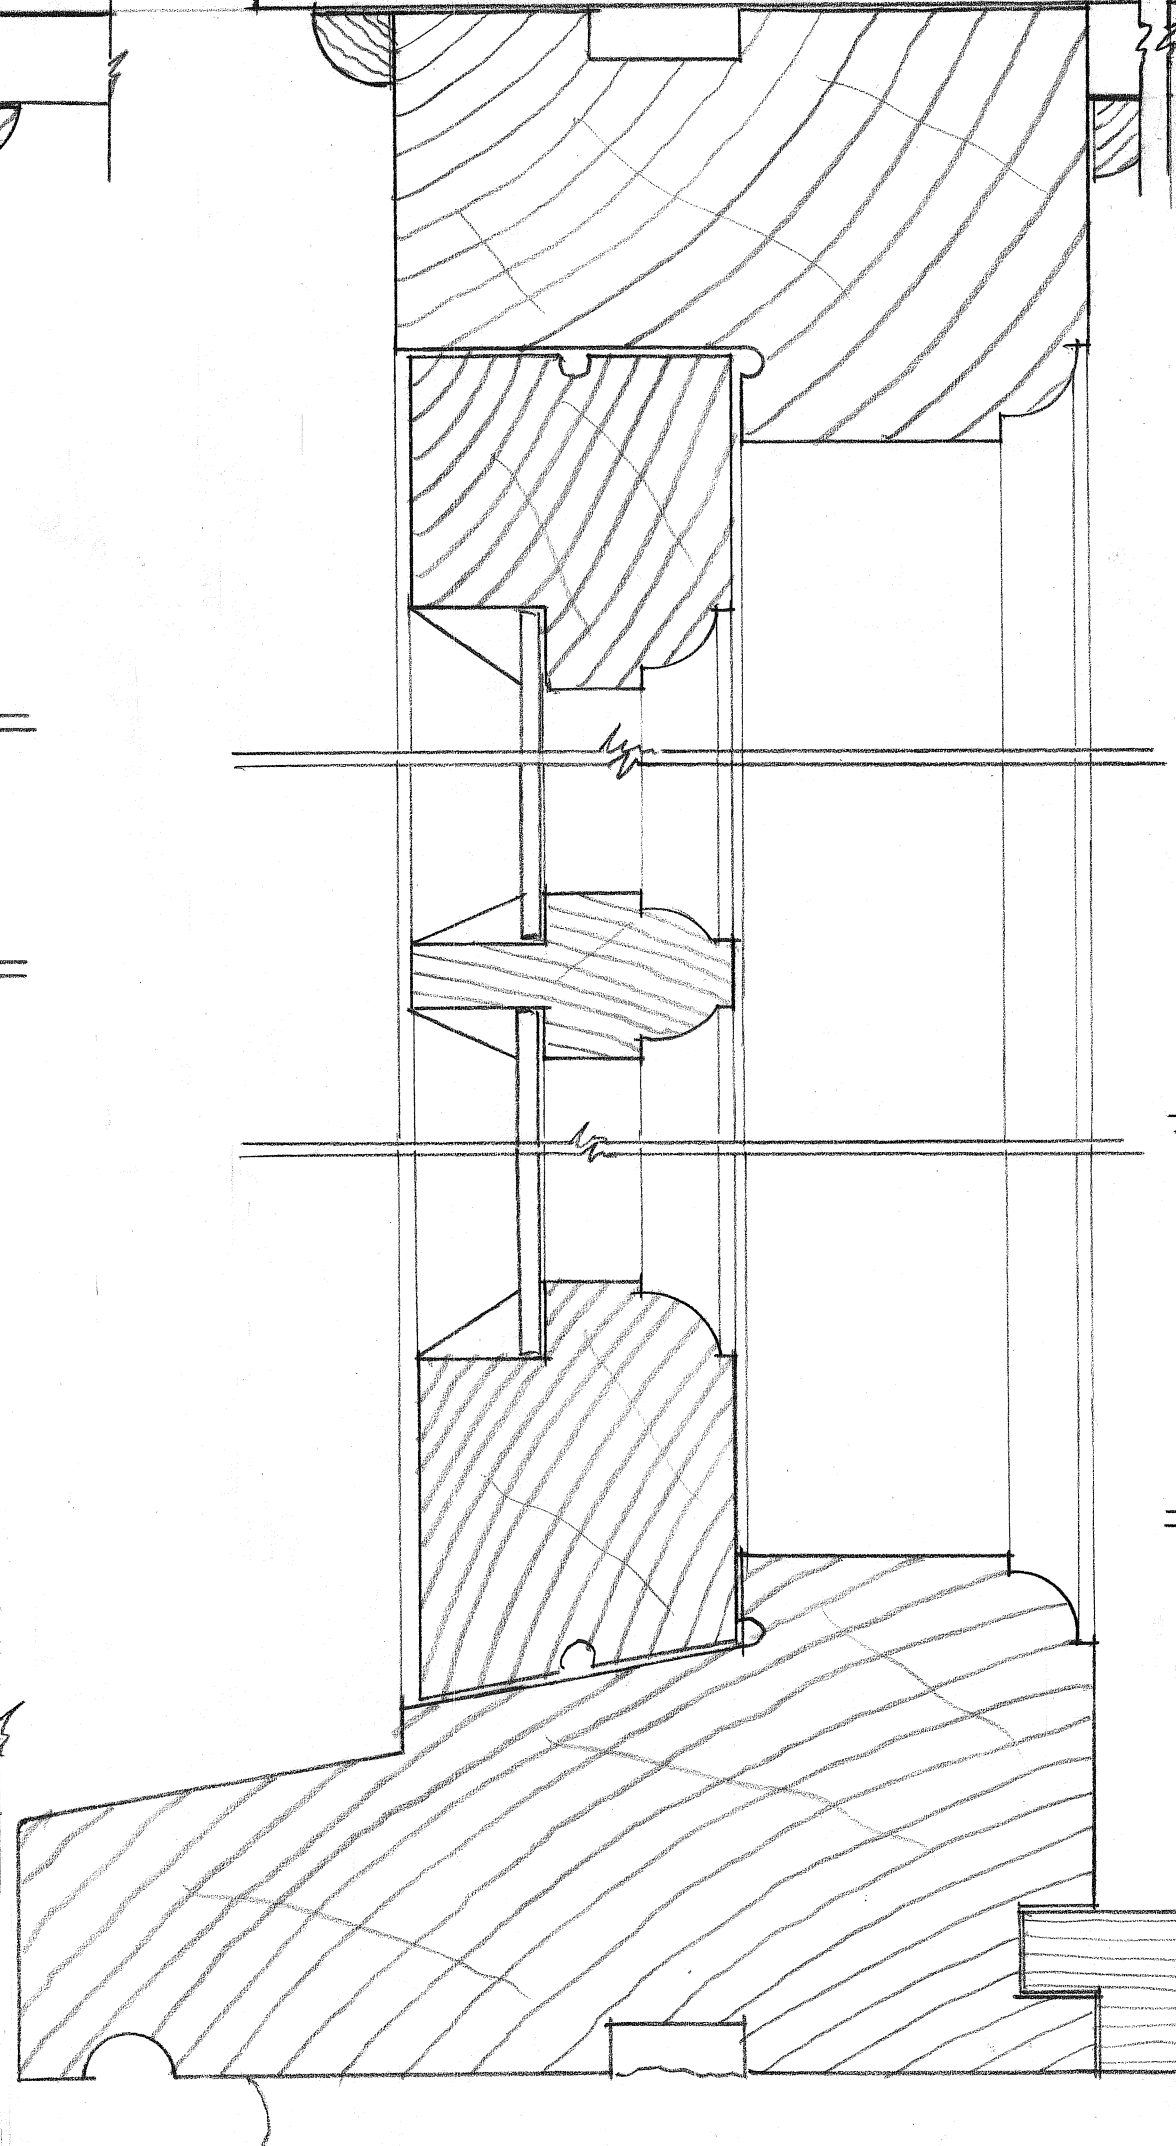

SECTION AT C-C

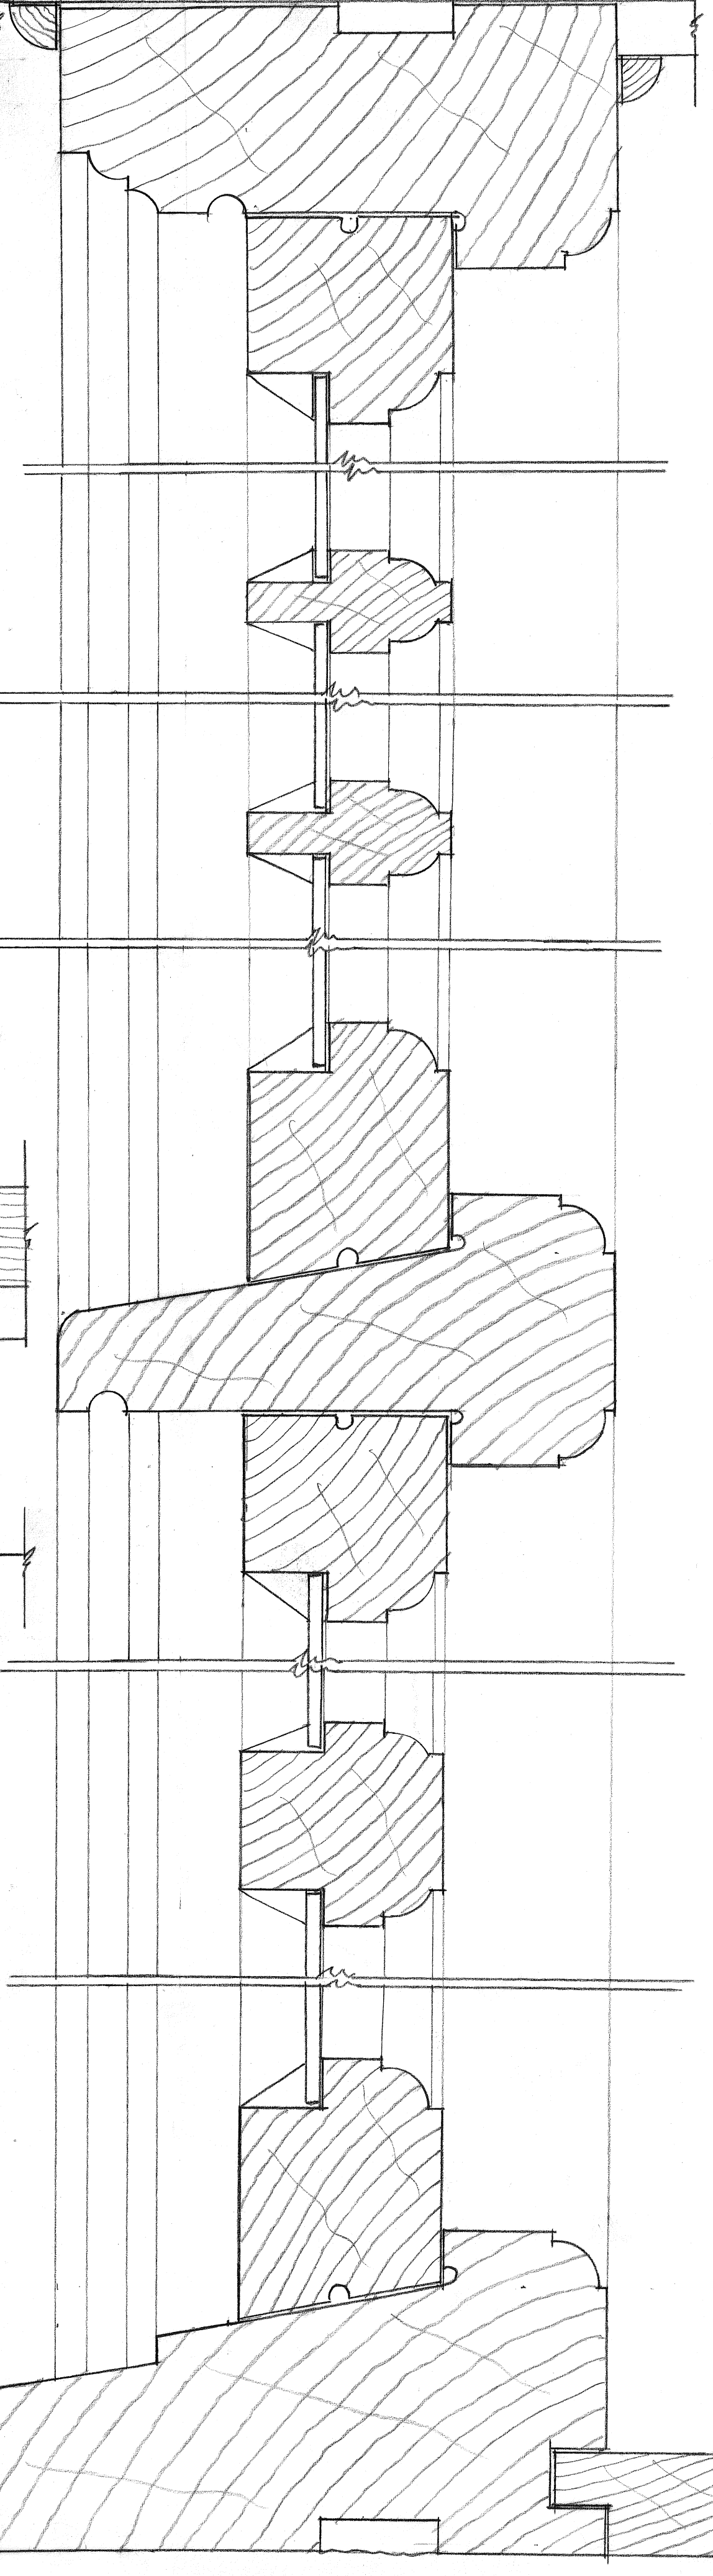


SECTION AT B-B

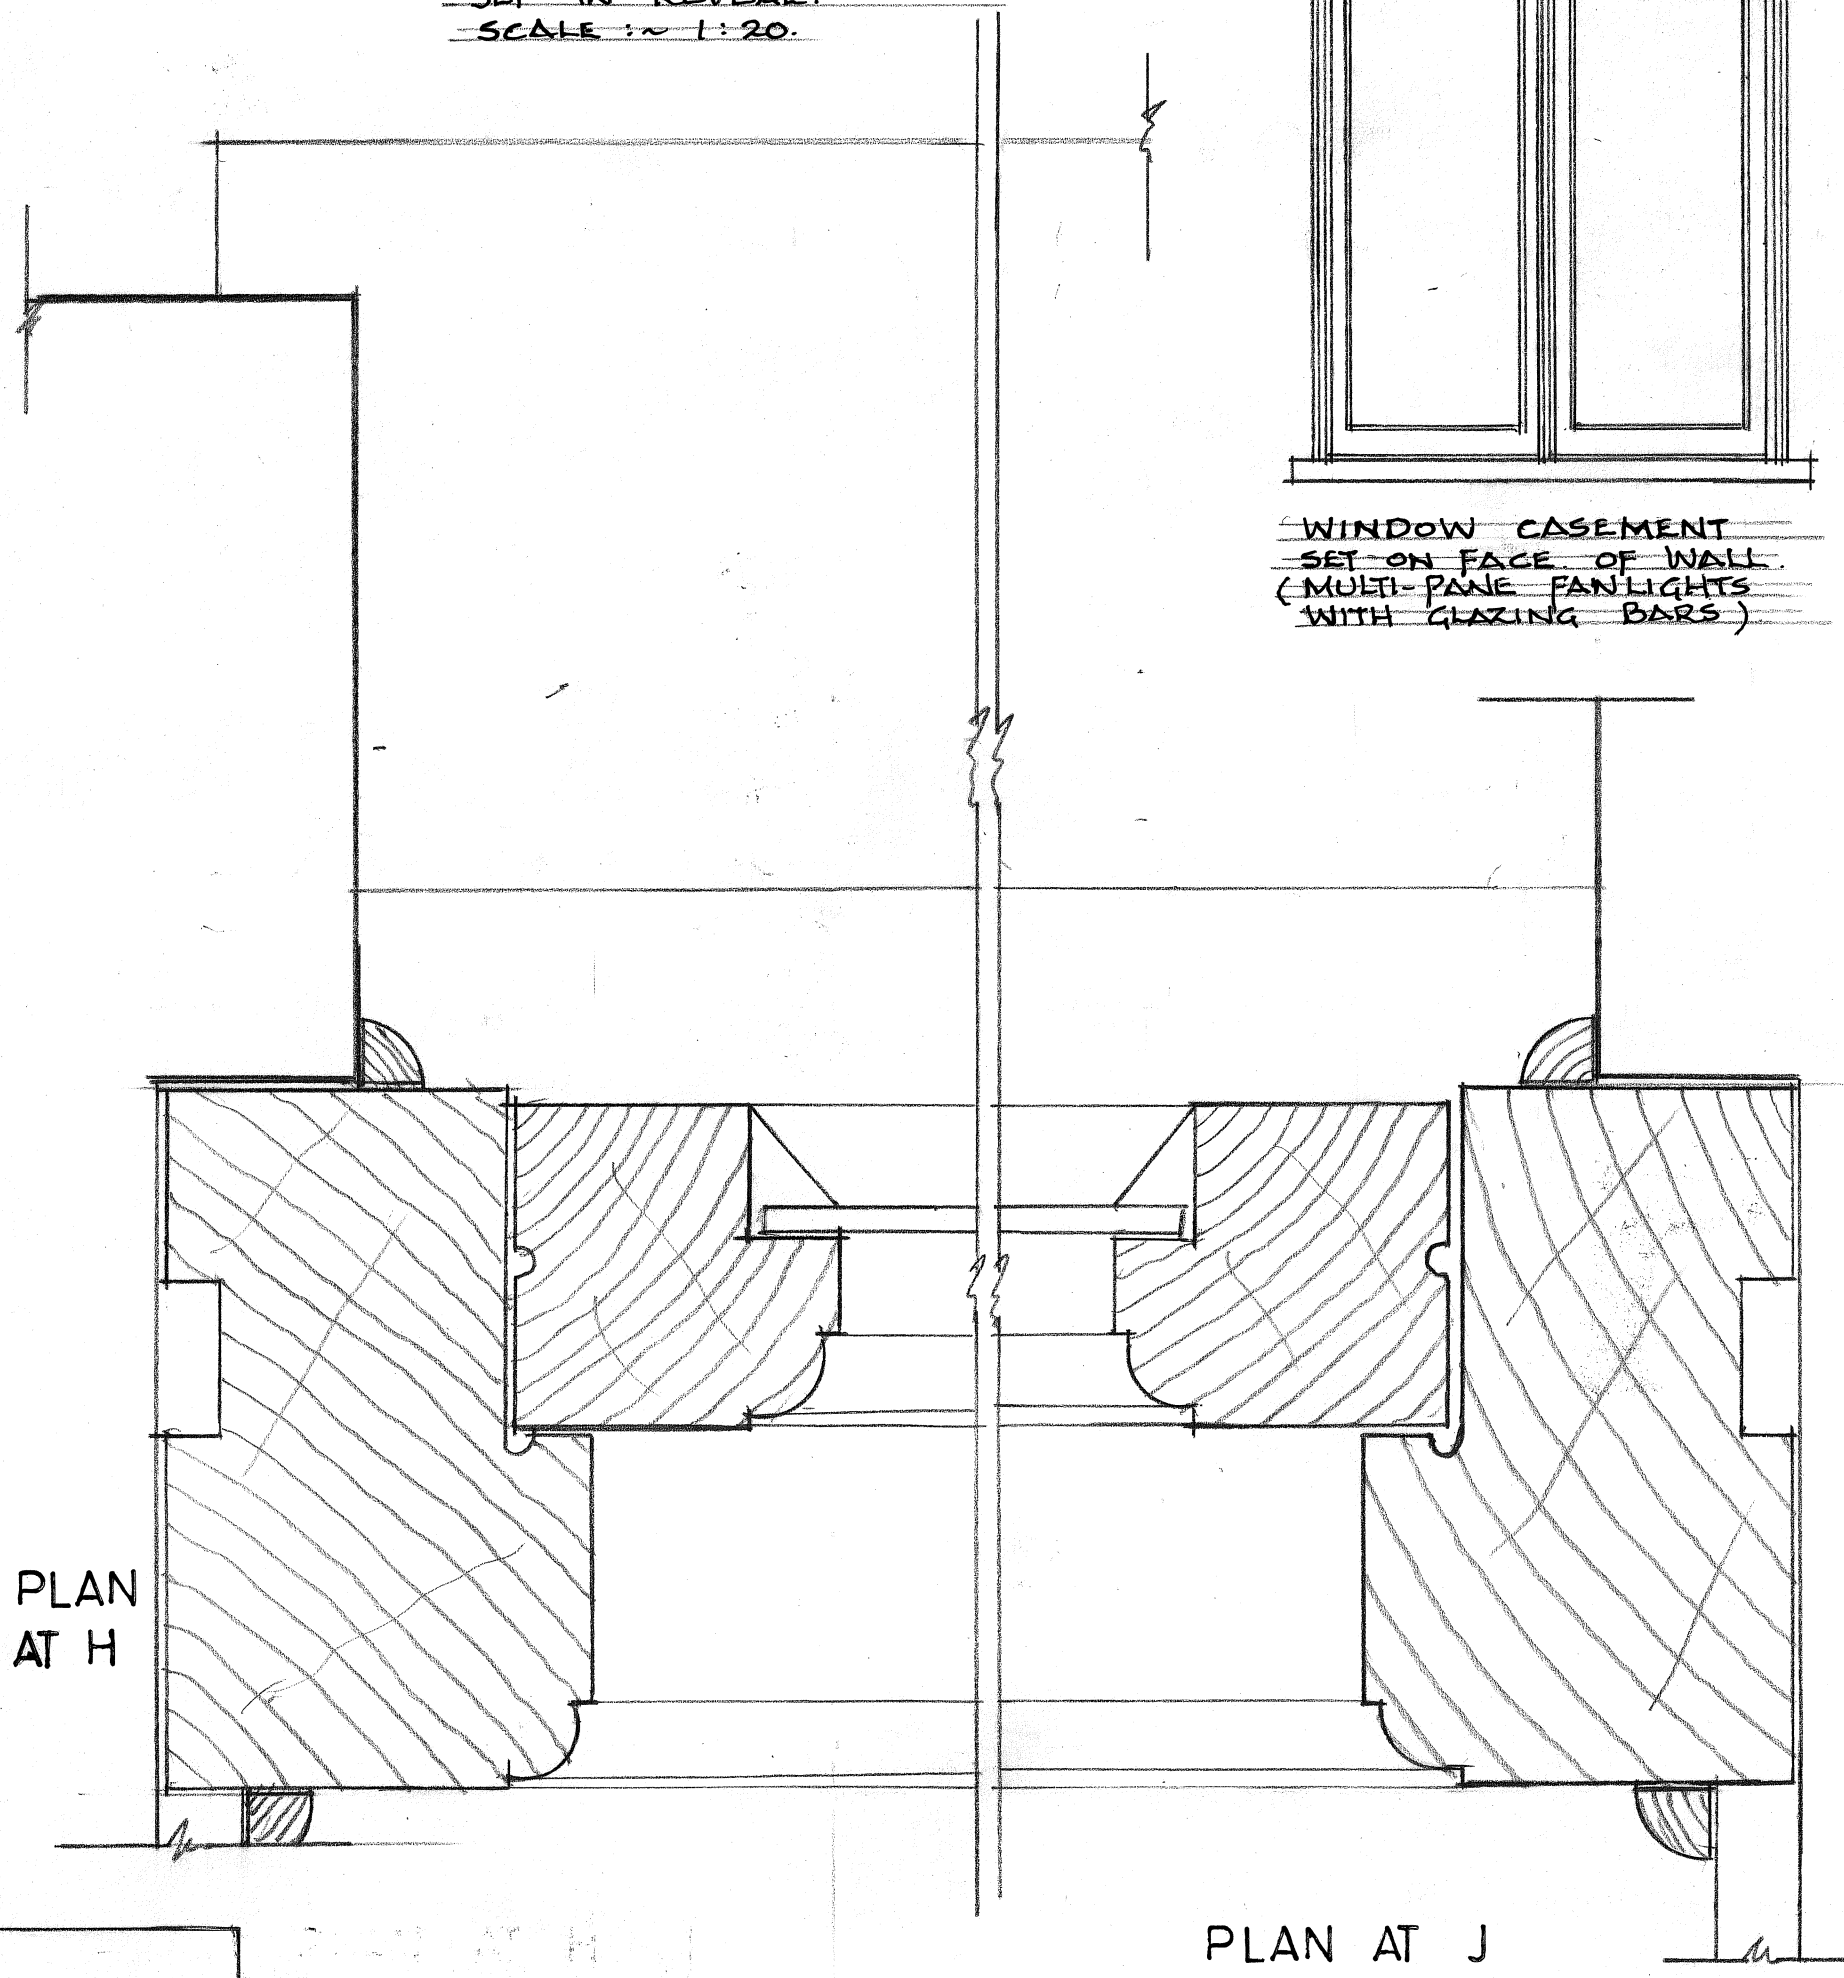

PLAN AT H


PLAN AT J

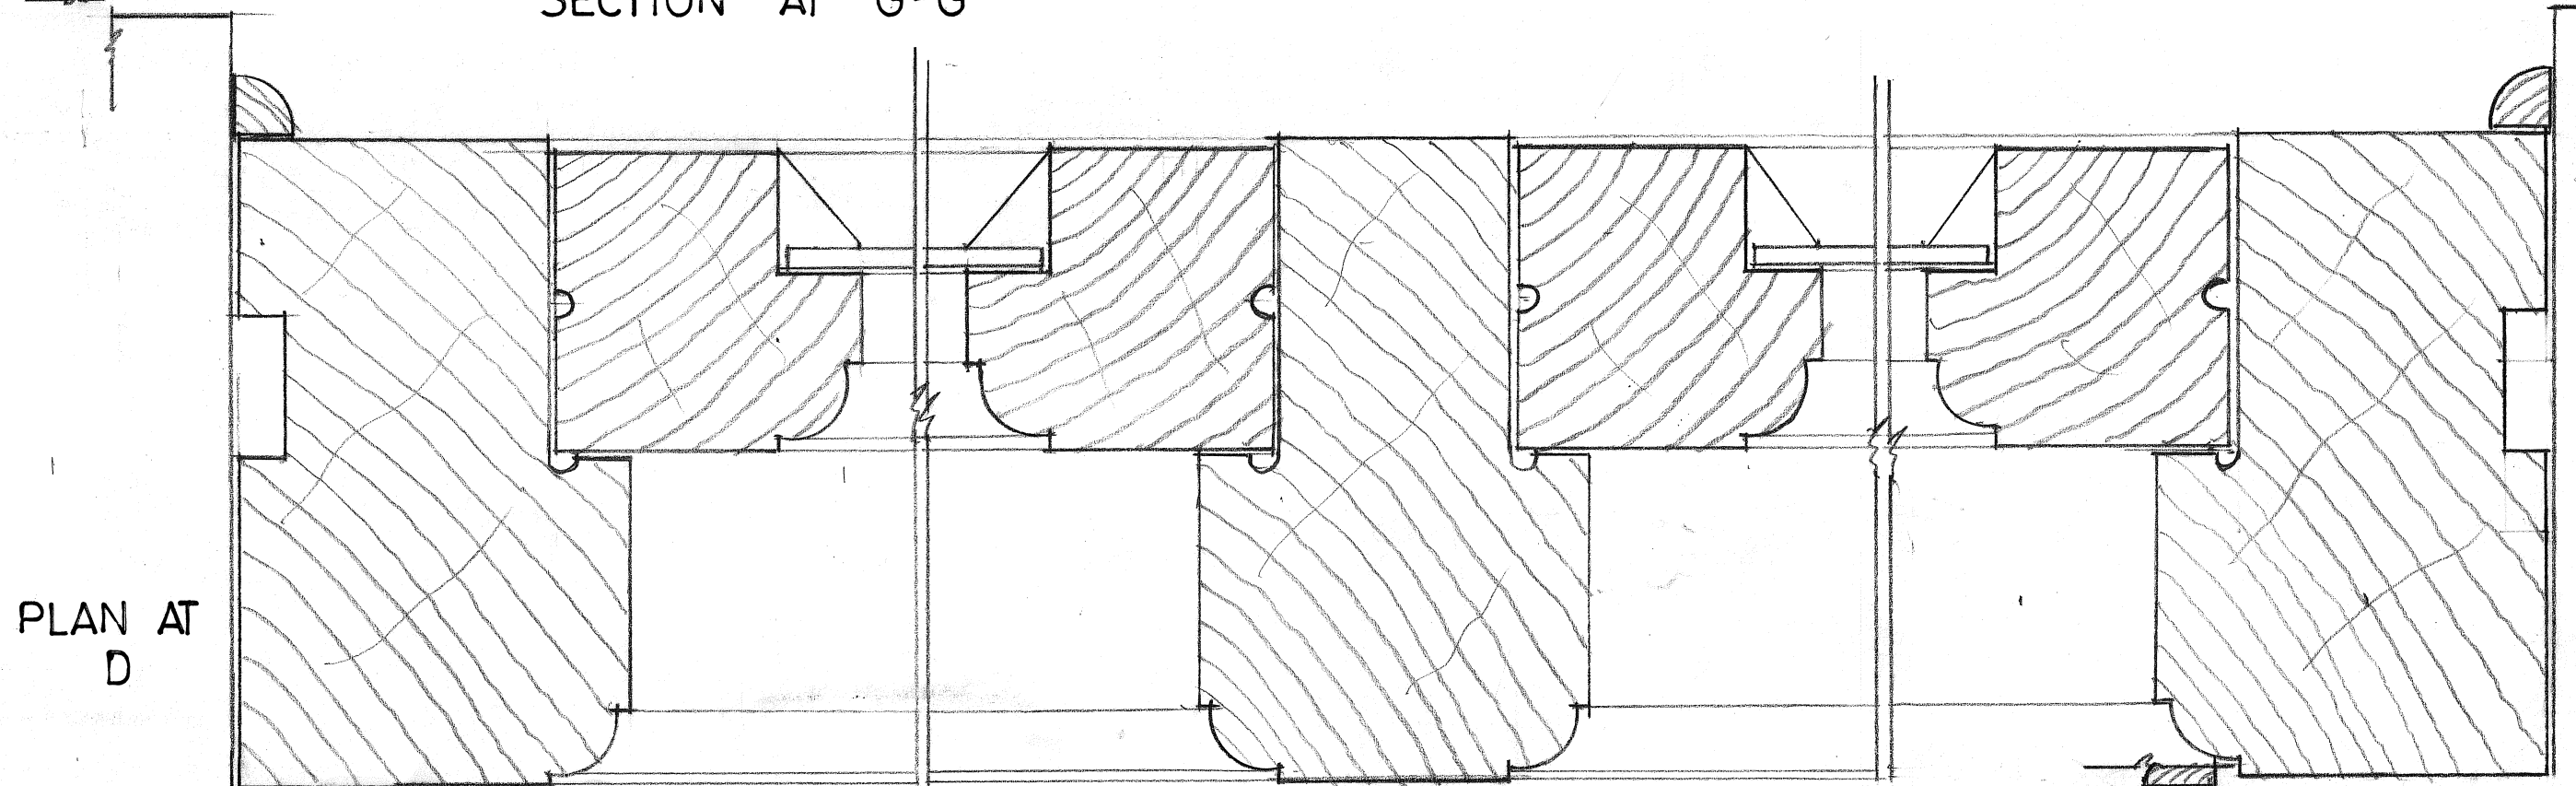


PLAN AT D

PLAN AT F

PLAN AT E

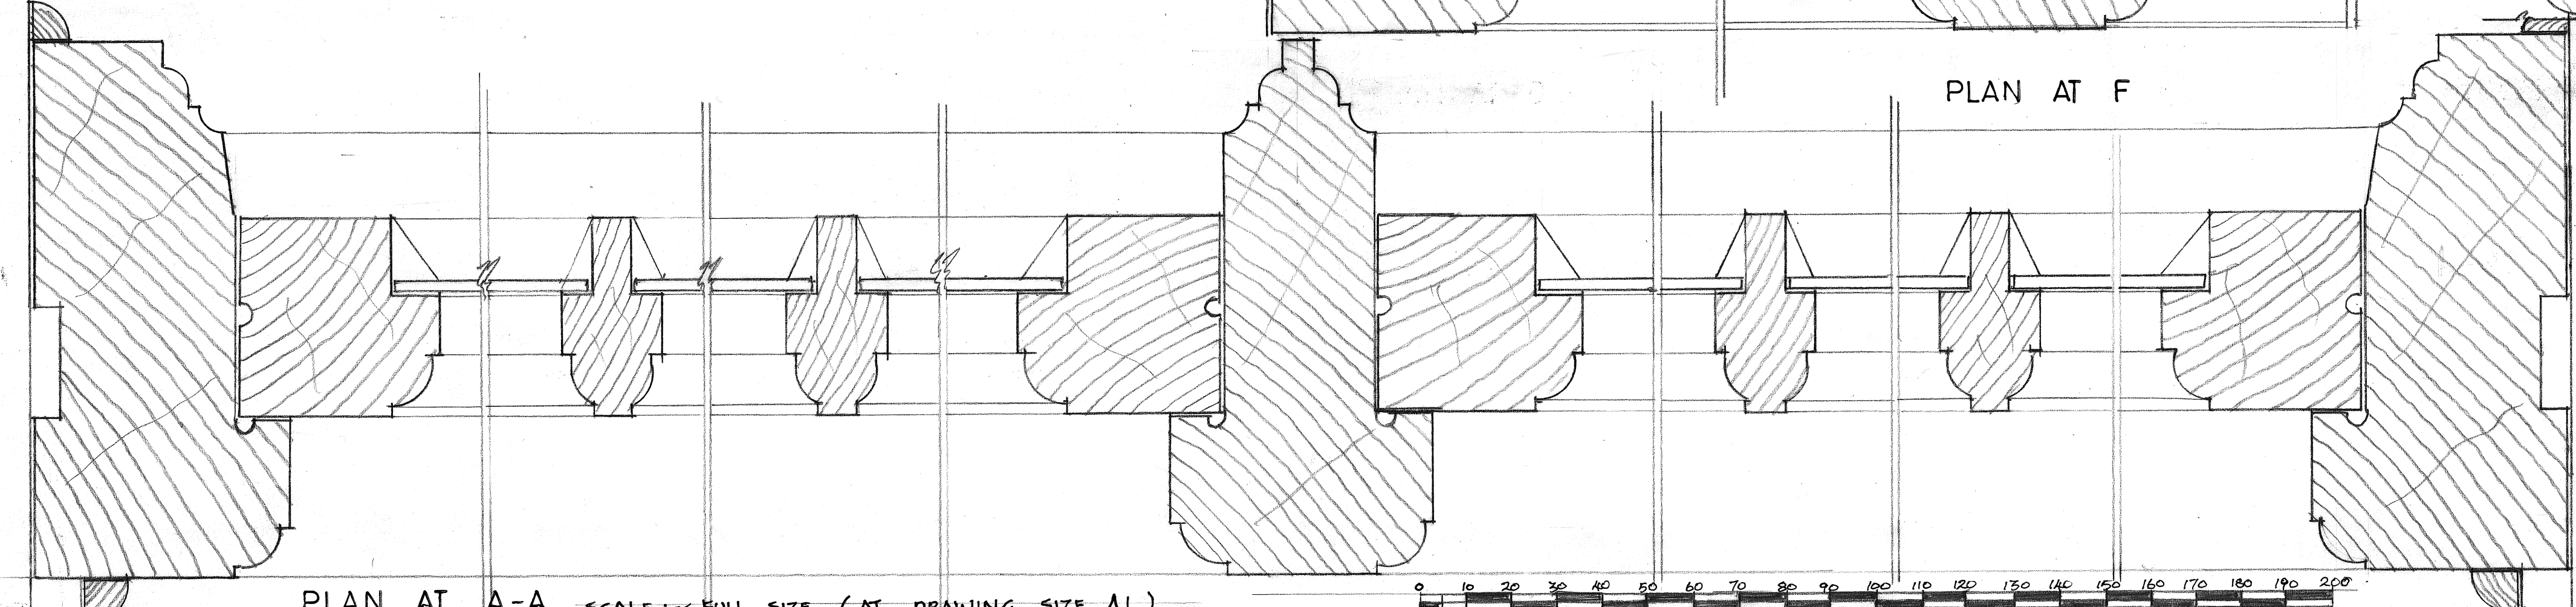

PLAN AT A-A SCALE: ~ FULL SIZE (AT DRAWING SIZE A1.)

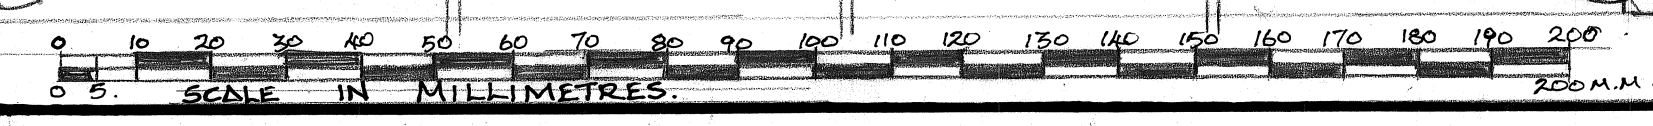

S.E. WATKINSON R.I. B.A.S.

Ref
 My Drawings No 1579

Details not shown on some elevations. Is this o.k.?