




DETAILS OF TRADITIONAL TIMBER EXTERNAL DOORS AND FRAMES

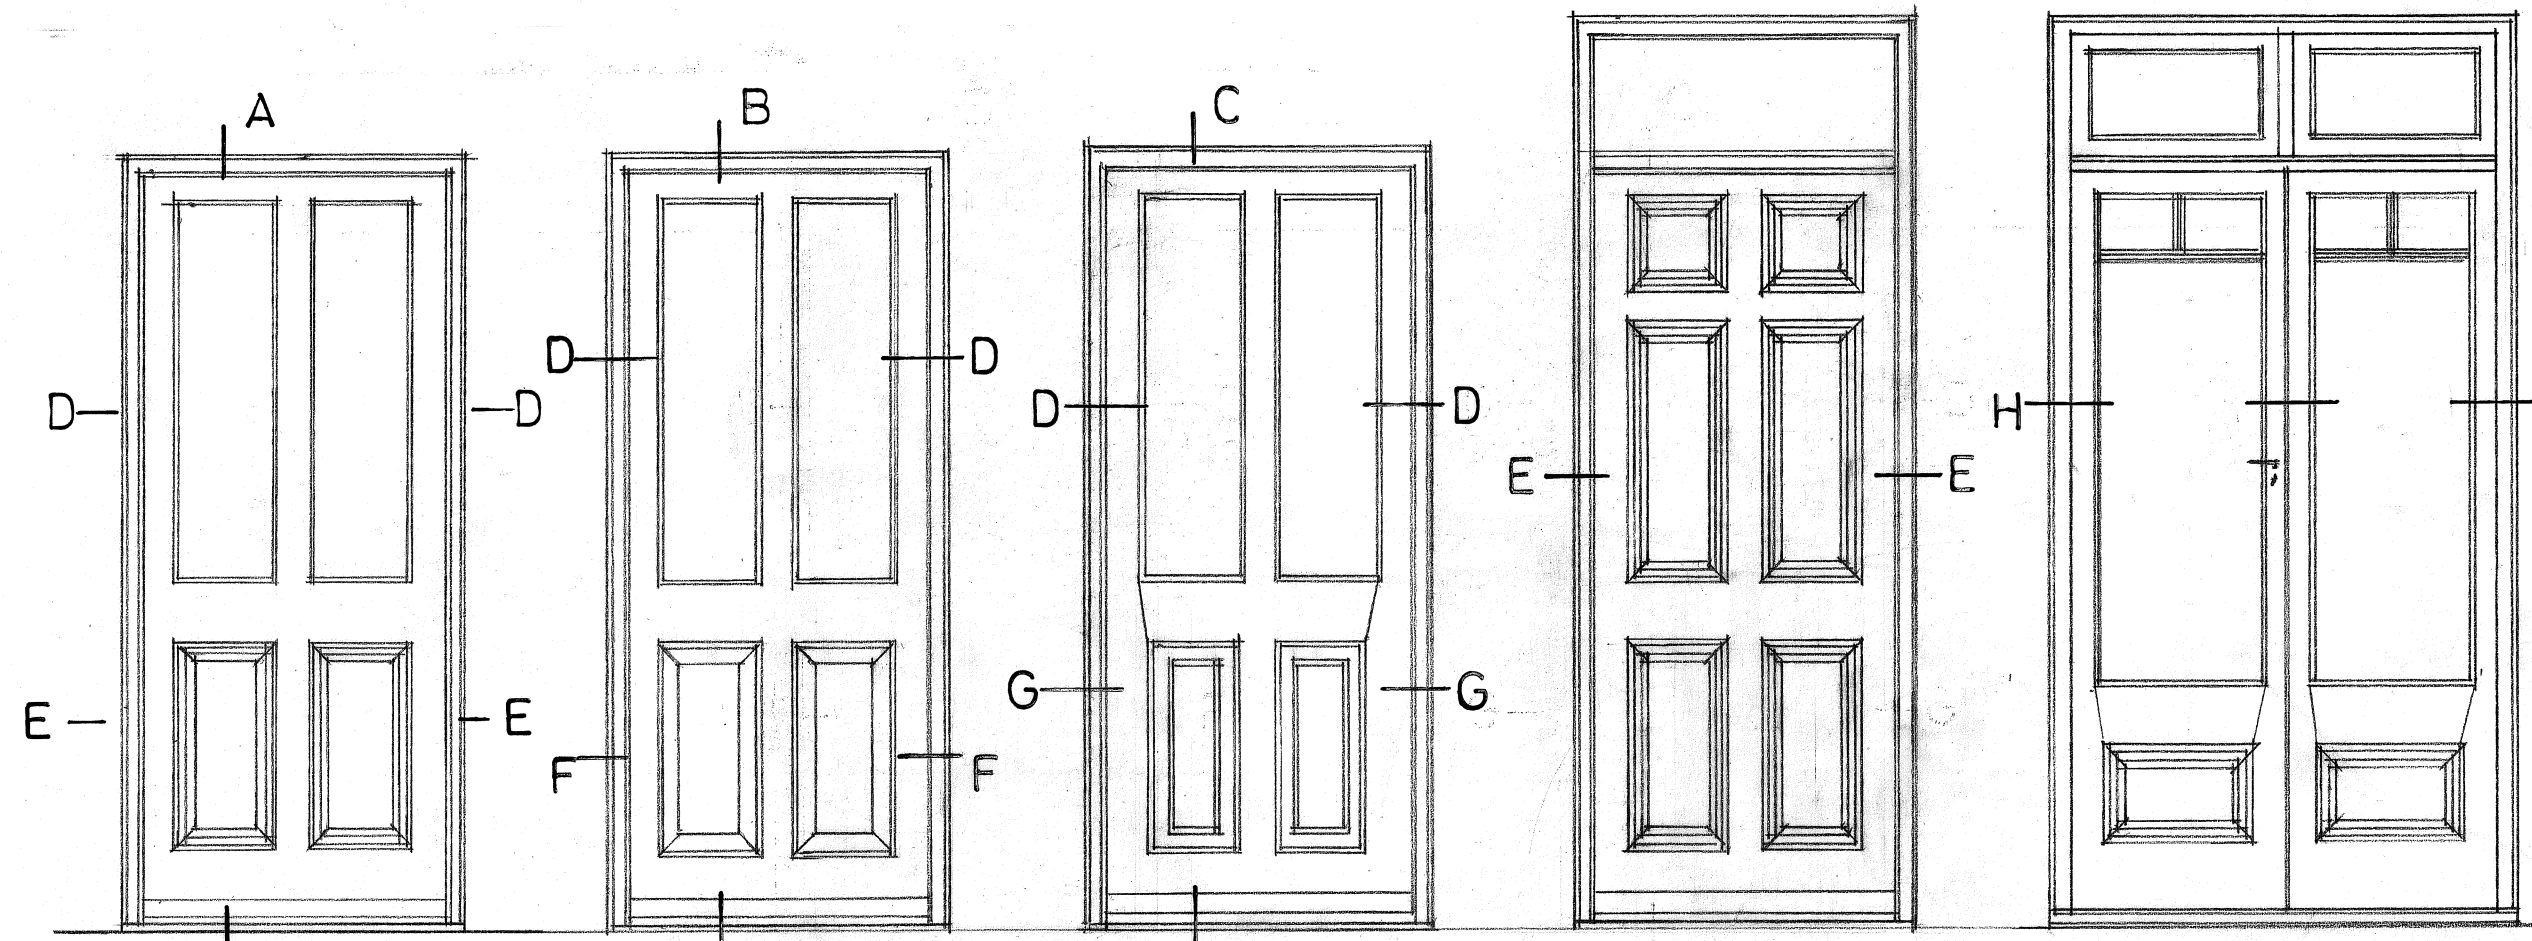


A DOOR WITH SELECTION MOULDS TO PANELS. SCALE ~ 1:20.
 B DOOR WITH RAISED 2 FIELDED PANELS.
 C DOOR WITH MOULDED PANELS & TAPERED STYLES.
 E DOOR TIMBER PANELS WITH SELECTION MOULDS & GLAZED FANLIGHT.
 H DOUBLE DOORS GLAZED OUTWARD OPENING WITH OPENING GLAZED FANLIGHT.

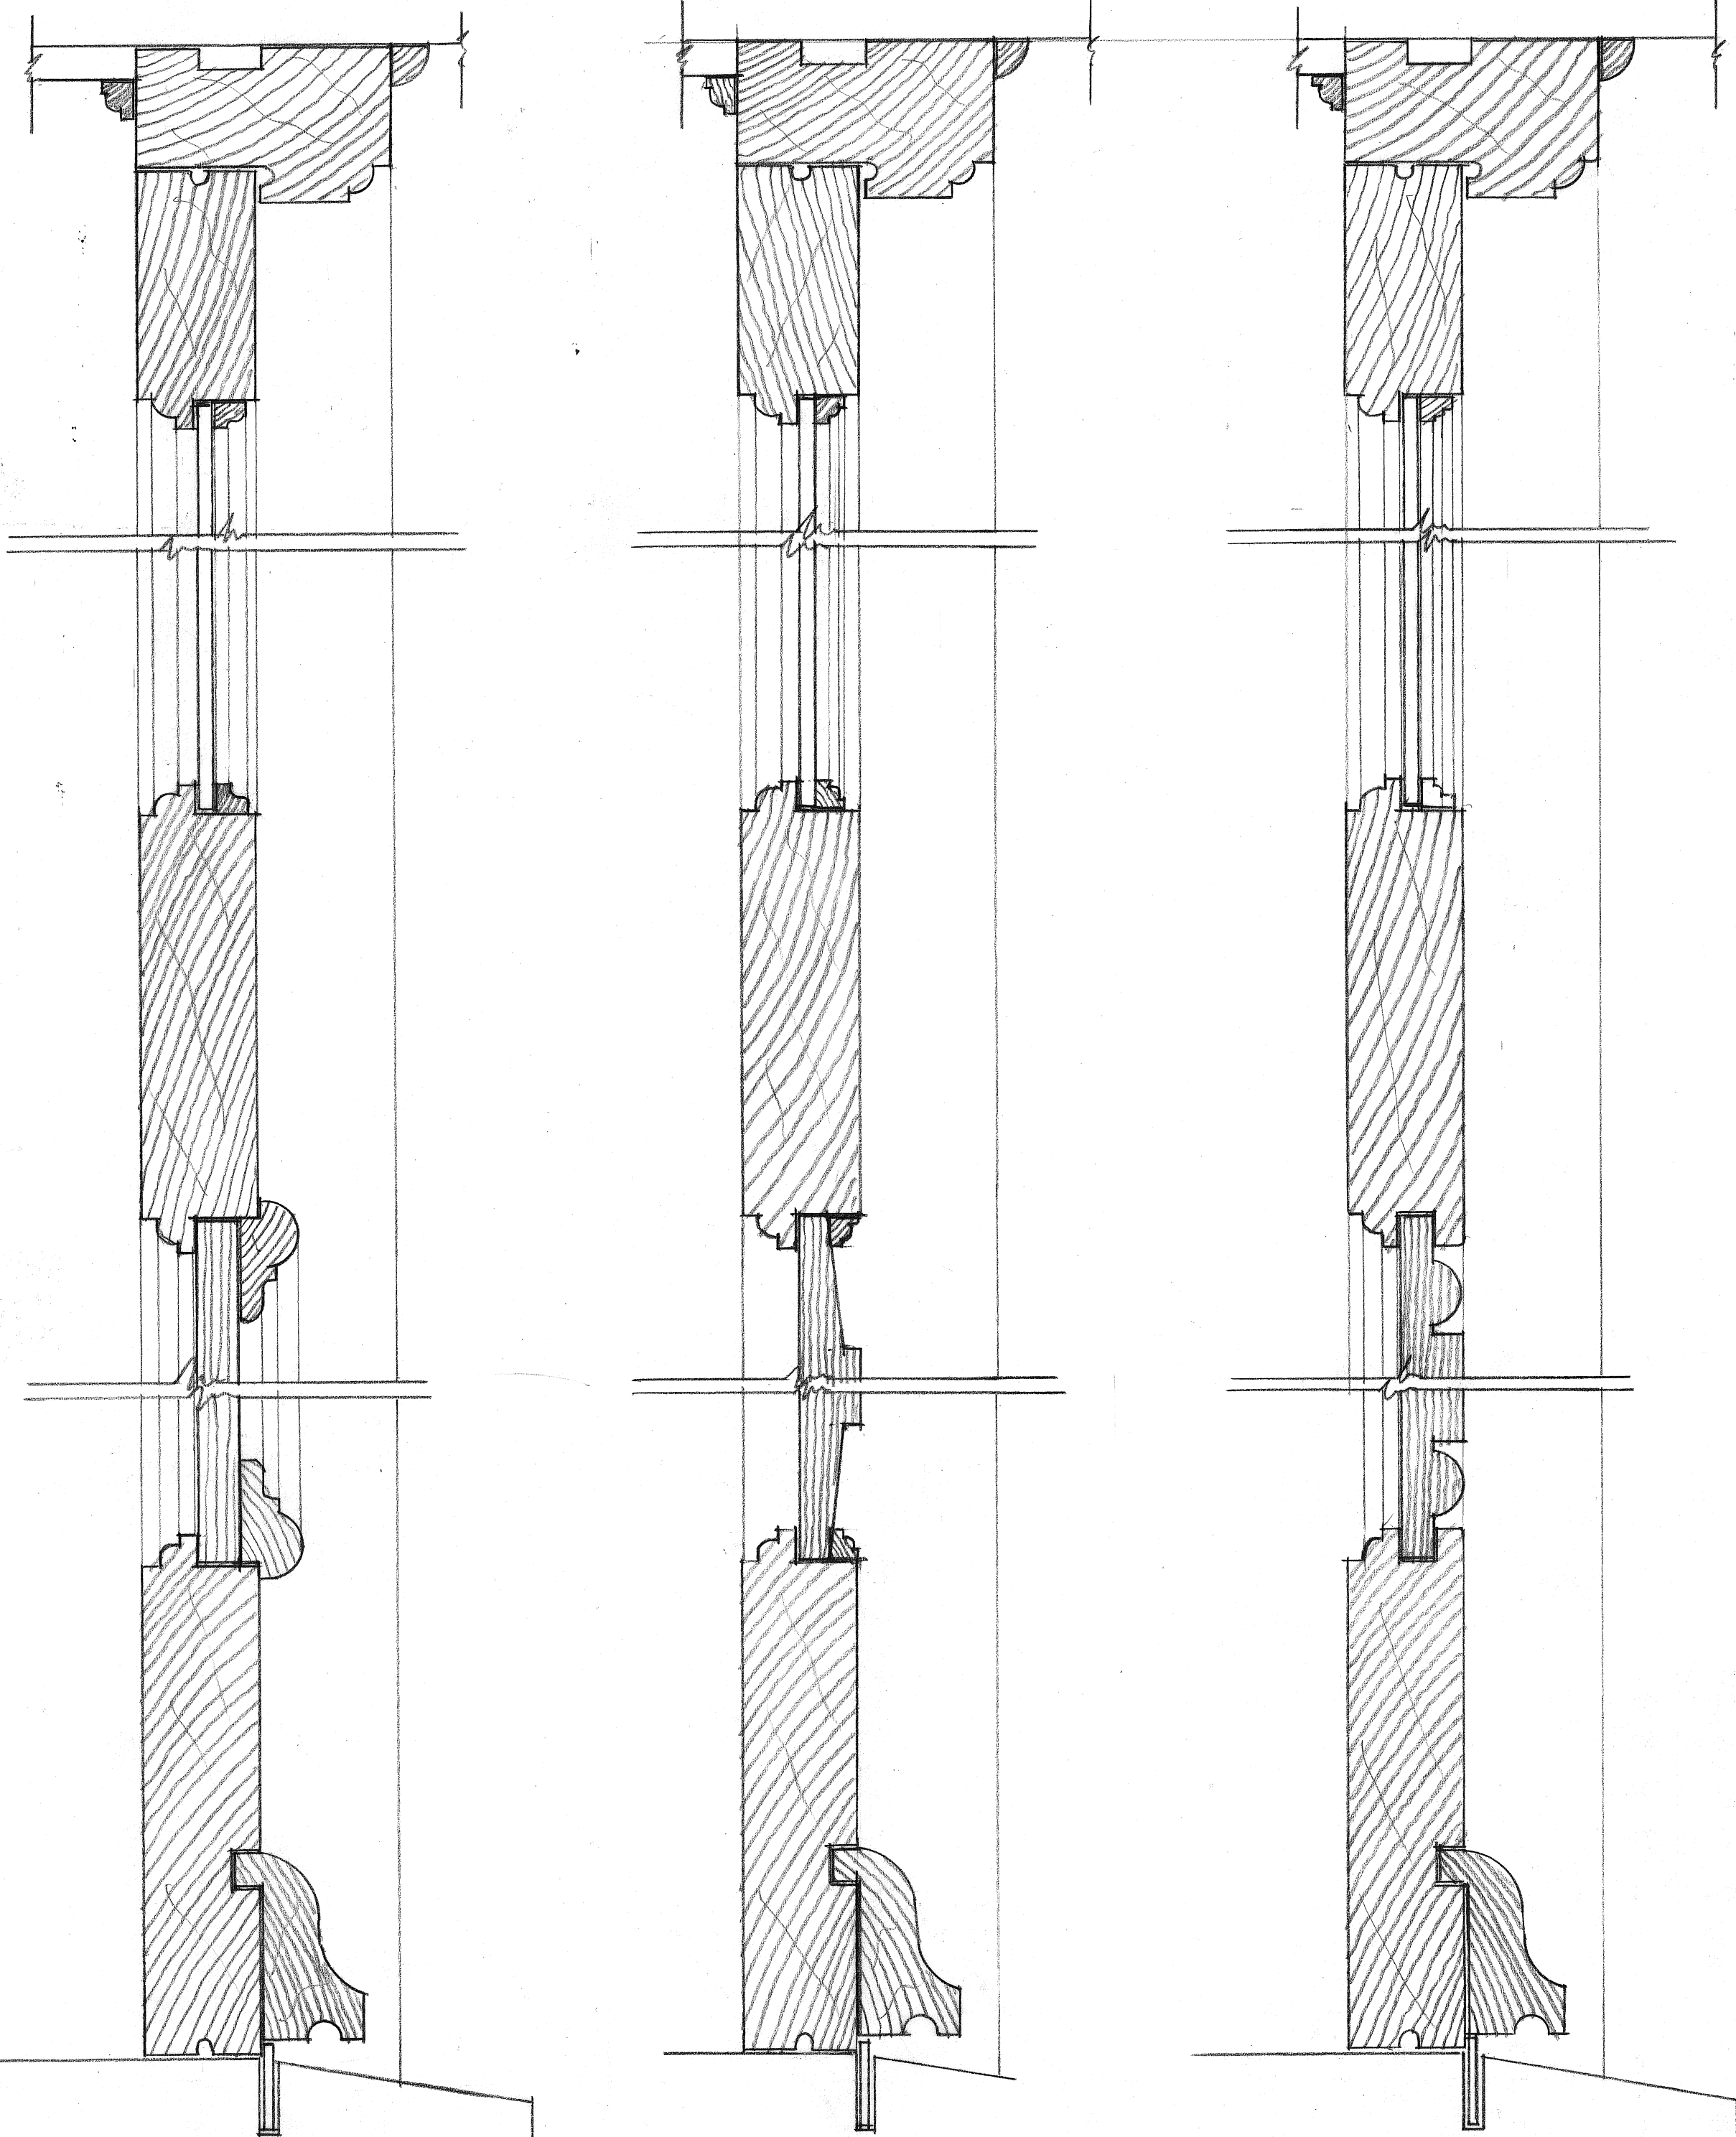


SECTION AT A-A SCALE ~ 1:2 (AT DRAWING SIZE A1).
 SECTION AT B-B
 SECTION AT C-C

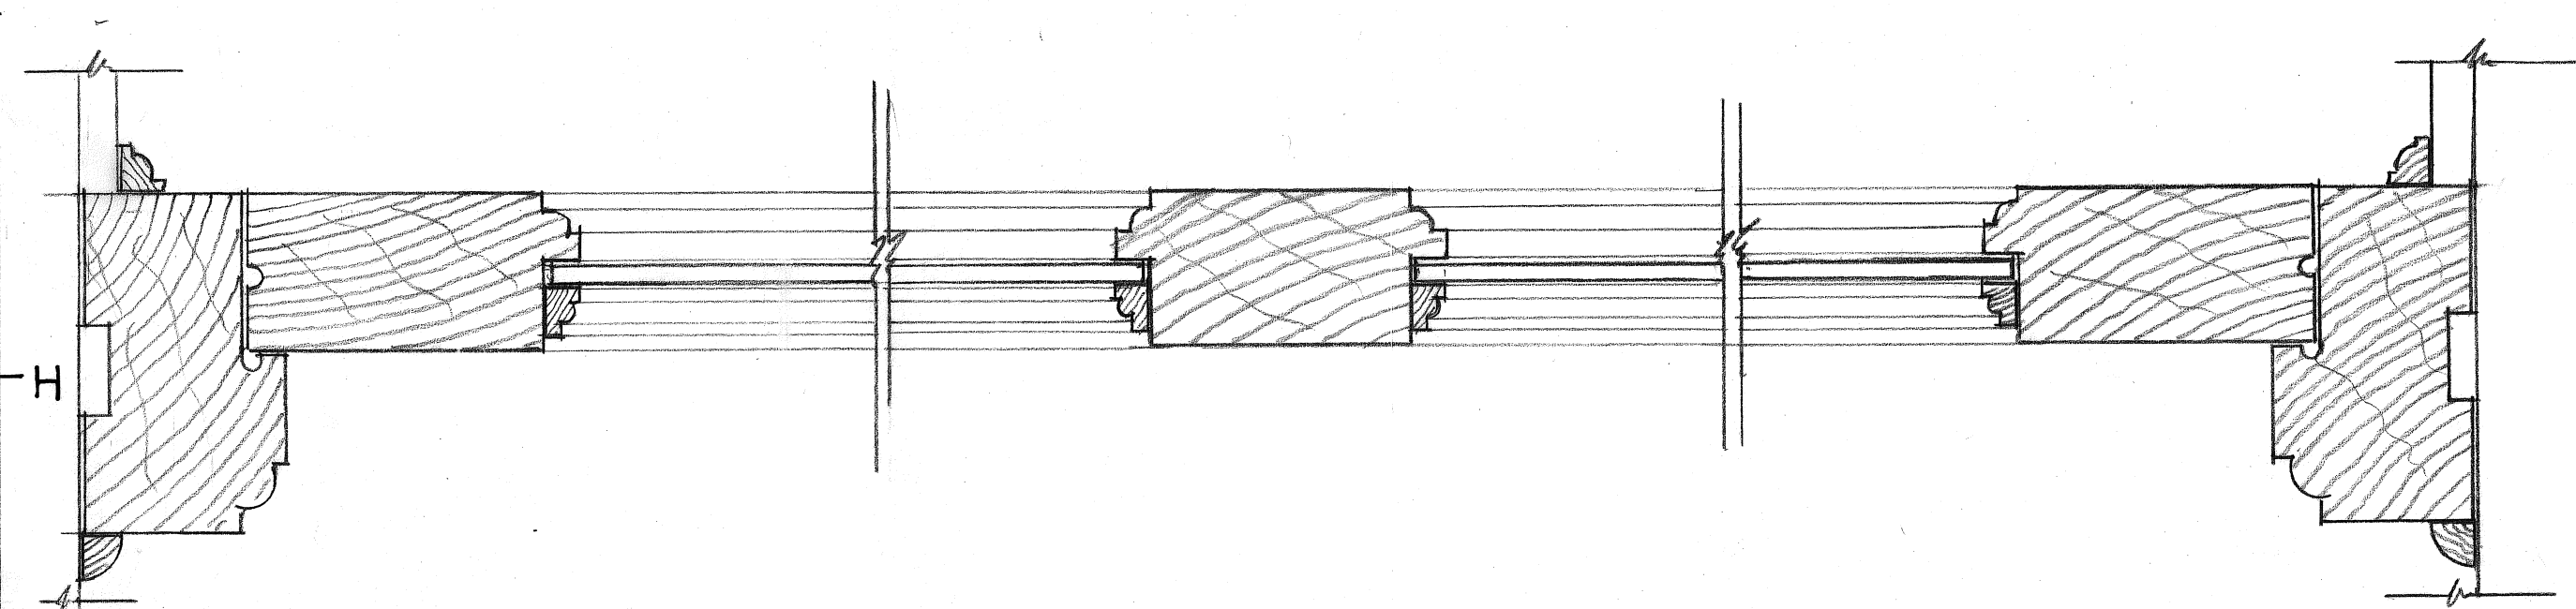


PLAN AT D-D

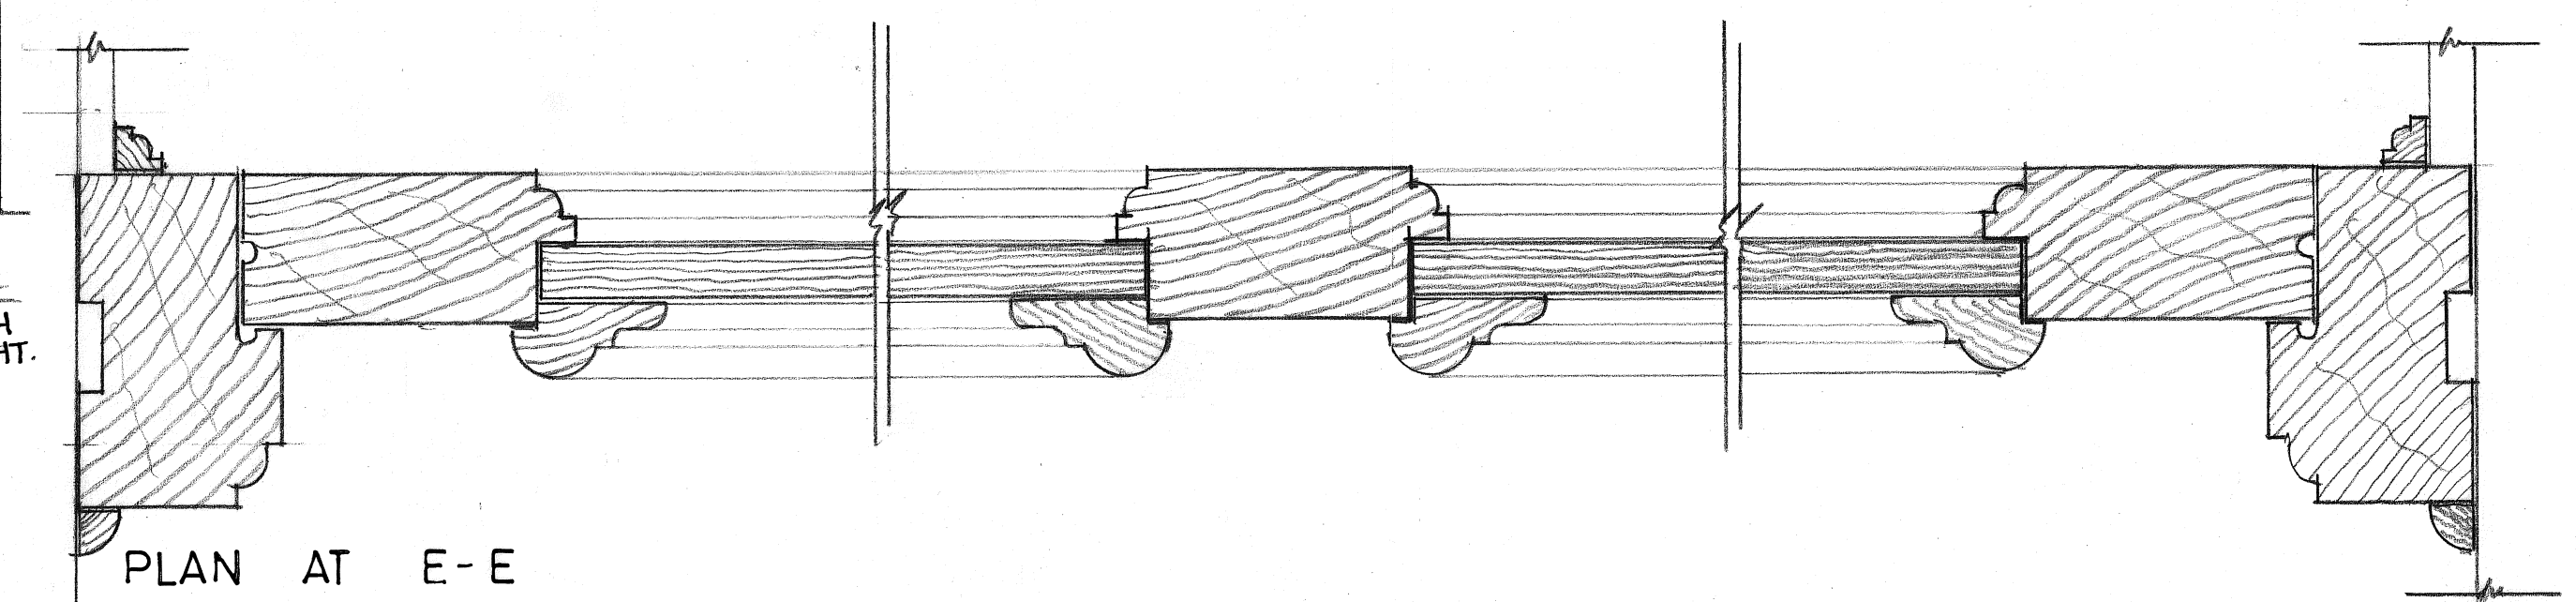


PLAN AT E-E

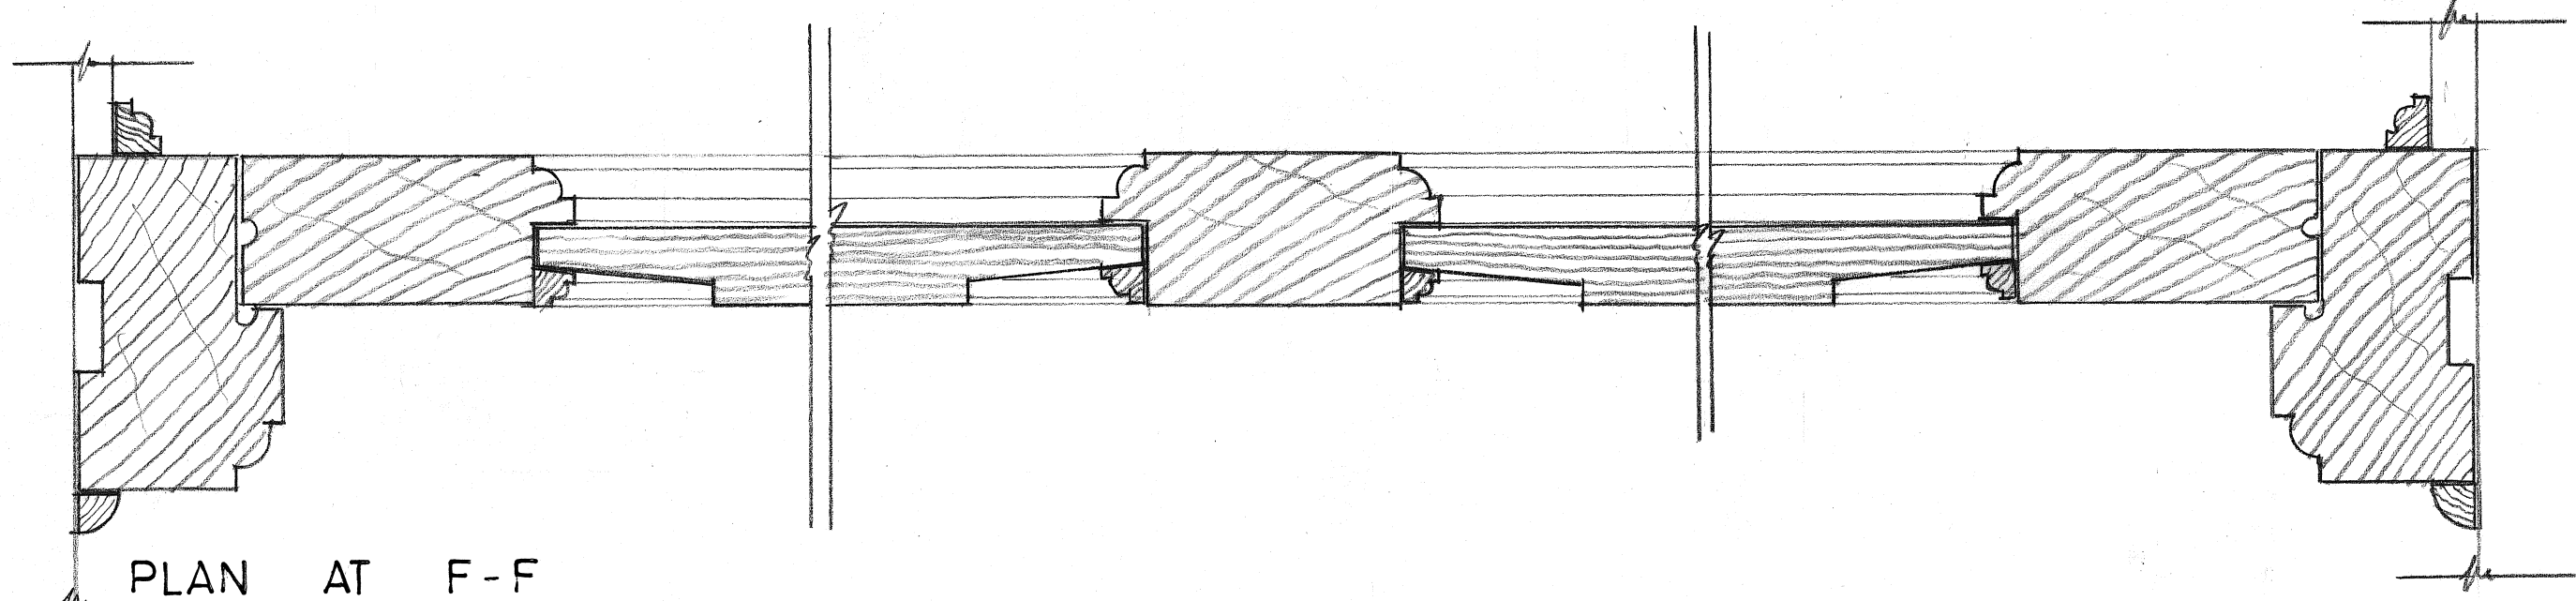

PLAN AT F-F

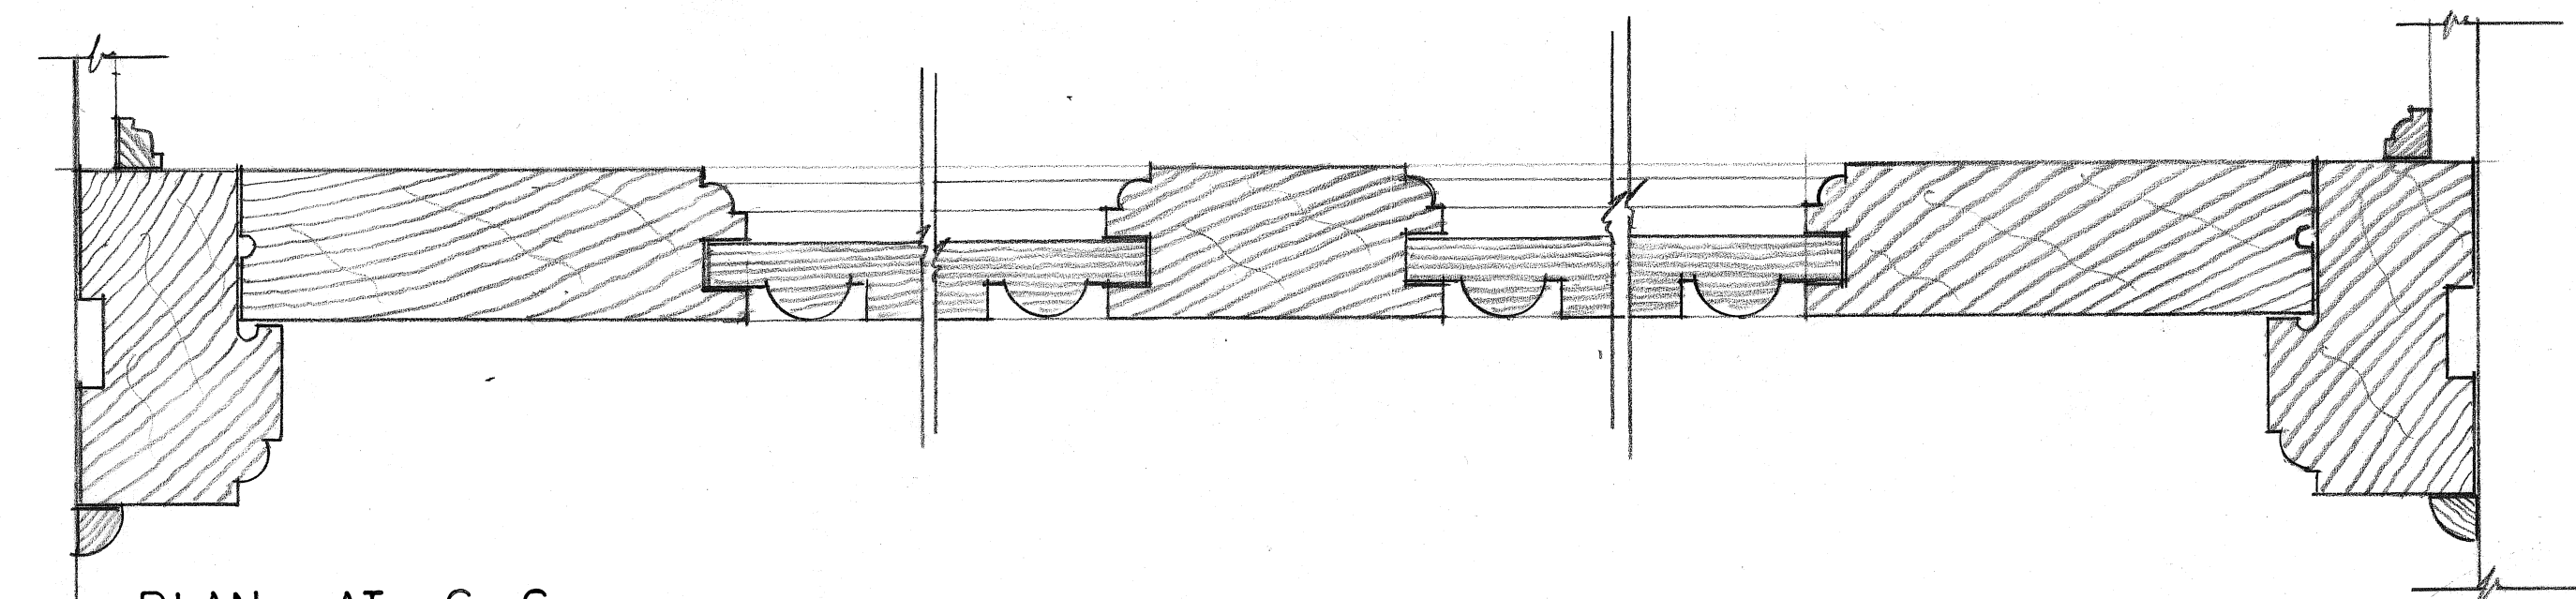


PLAN AT G-G

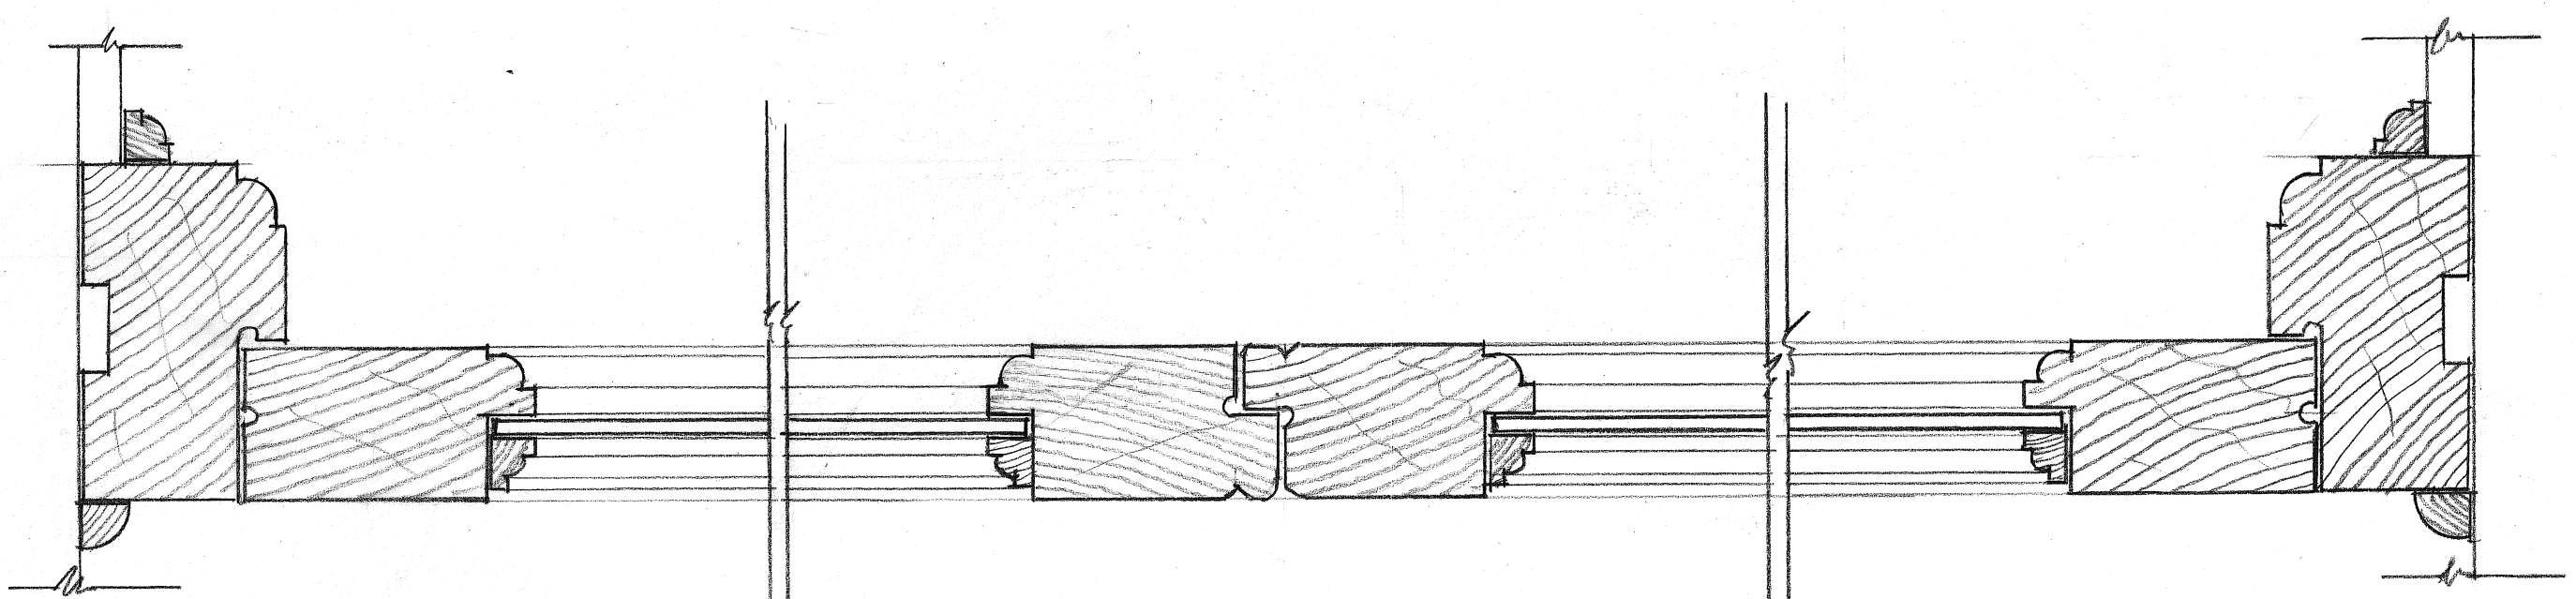

PLAN AT H-H

SCALE ~ 1:2 (AT DRAWING SIZE A1).

SCALES: ~ 1:2 AND 1:20 (AT DRAWING SIZE A1)
 E.L.D.C. LDO DRAWING No. 3

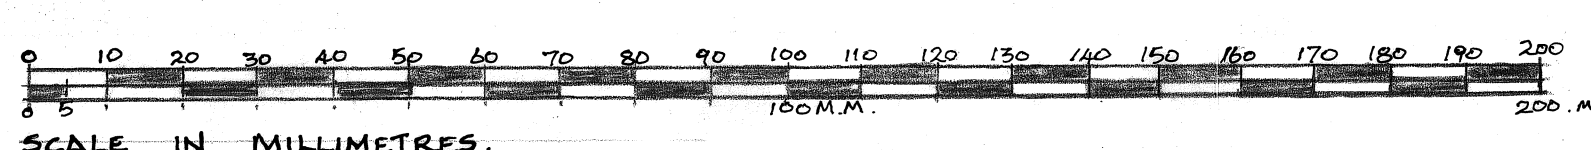

50mm
 100mm
 150mm
 = 110mm
 900
 1100