



DETAILS OF TRADITIONAL TIMBER CASEMENT AND SASH WINDOWS

SUGGESTED DRAUGHT SEALING & THIN DOUBLE GLAZING TO EXISTING OR NEW WINDOWS WITH TRADITIONAL FRAMING PROFILES

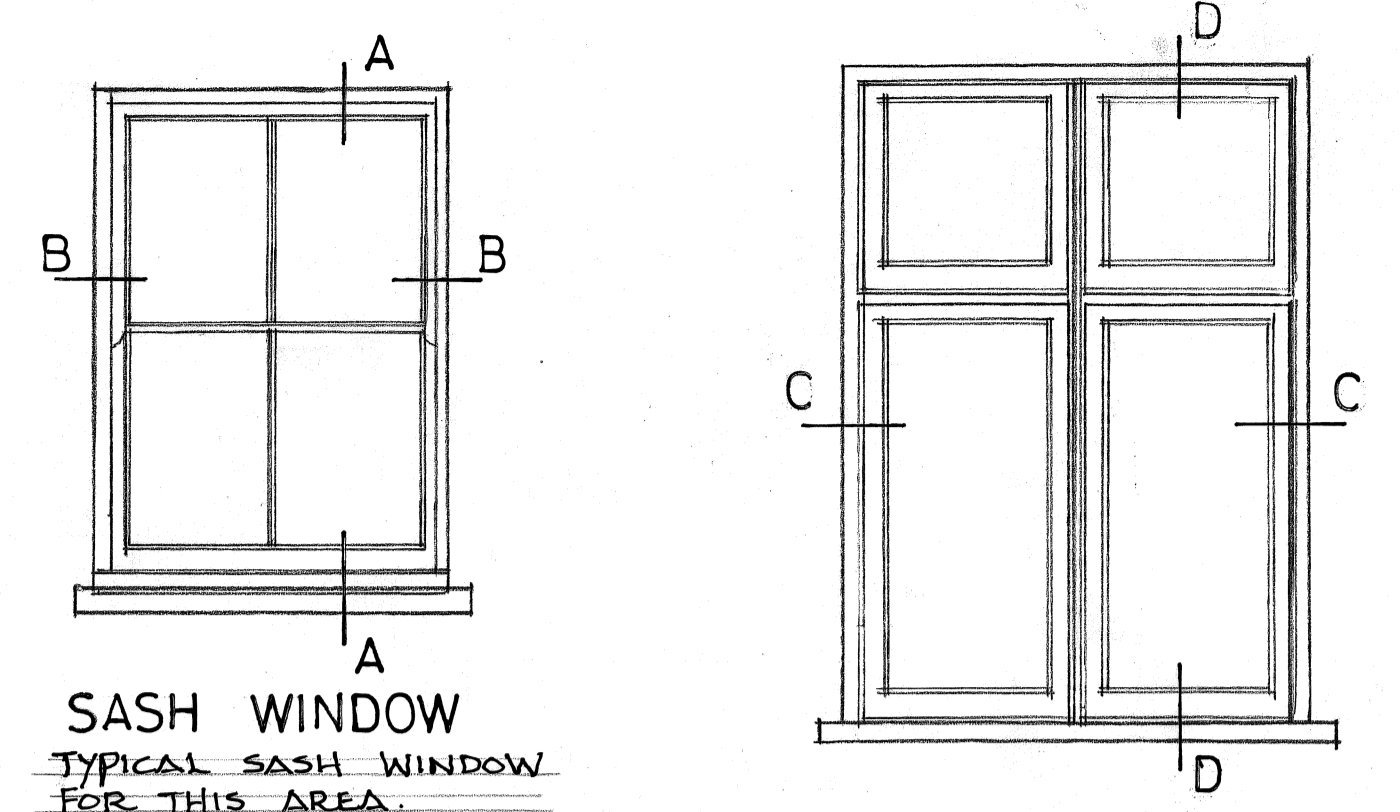


SASH WINDOW
TYPICAL SASH WINDOW
FOR THIS AREA.


CASEMENT WINDOW
TYPICAL CASEMENT WINDOW
FOR THIS AREA.

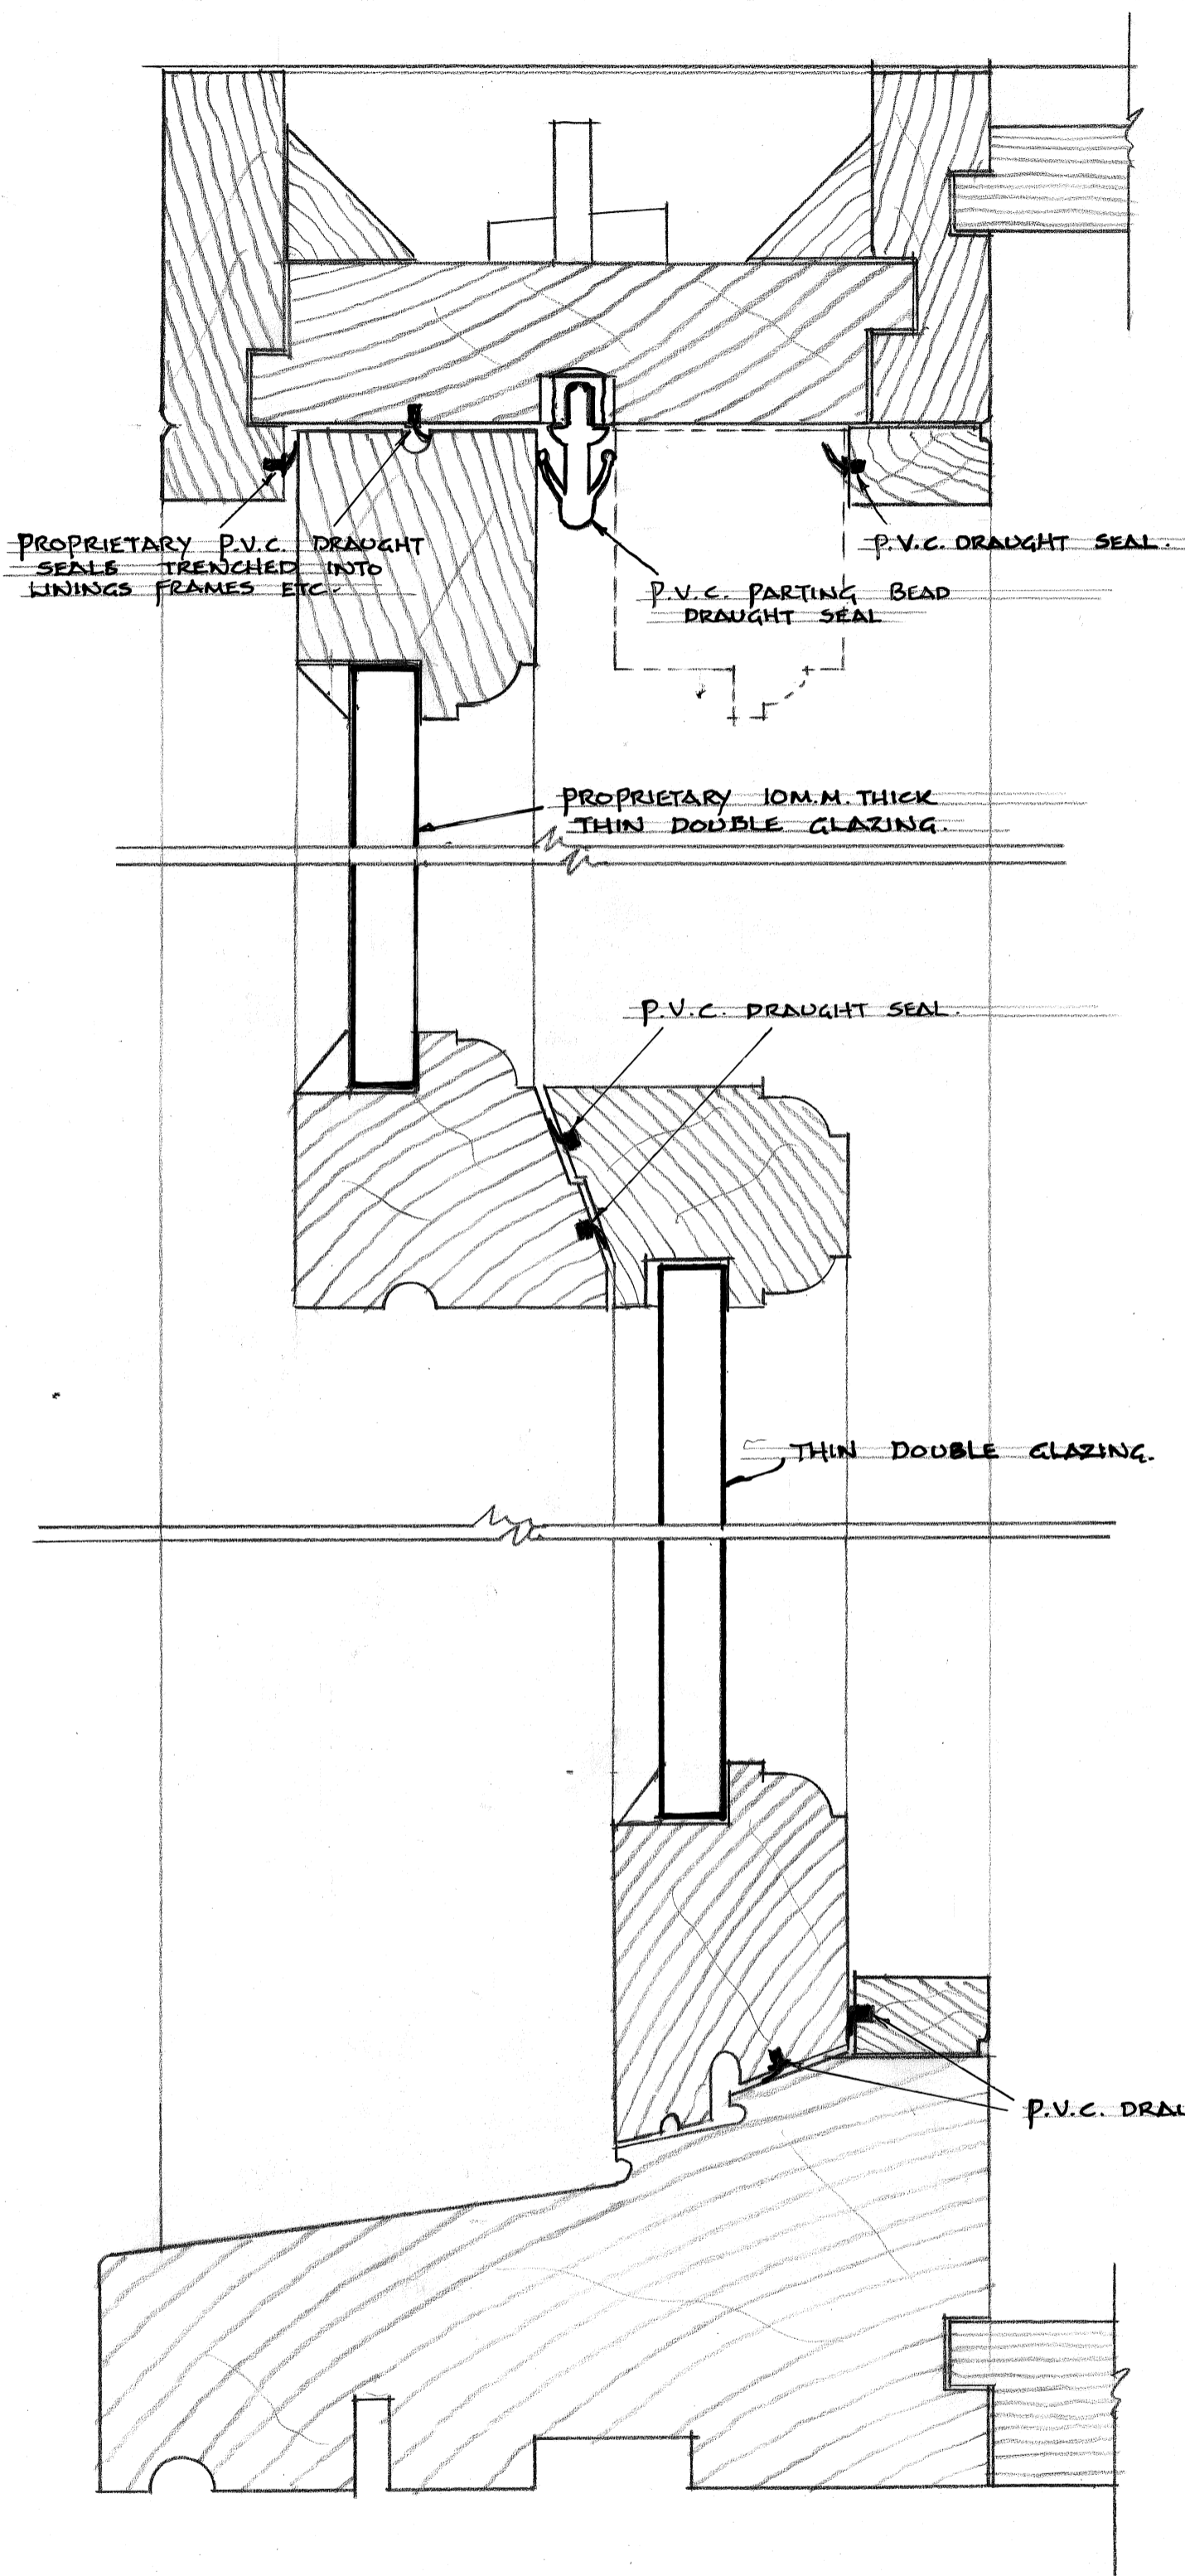


SECTION AT A-A

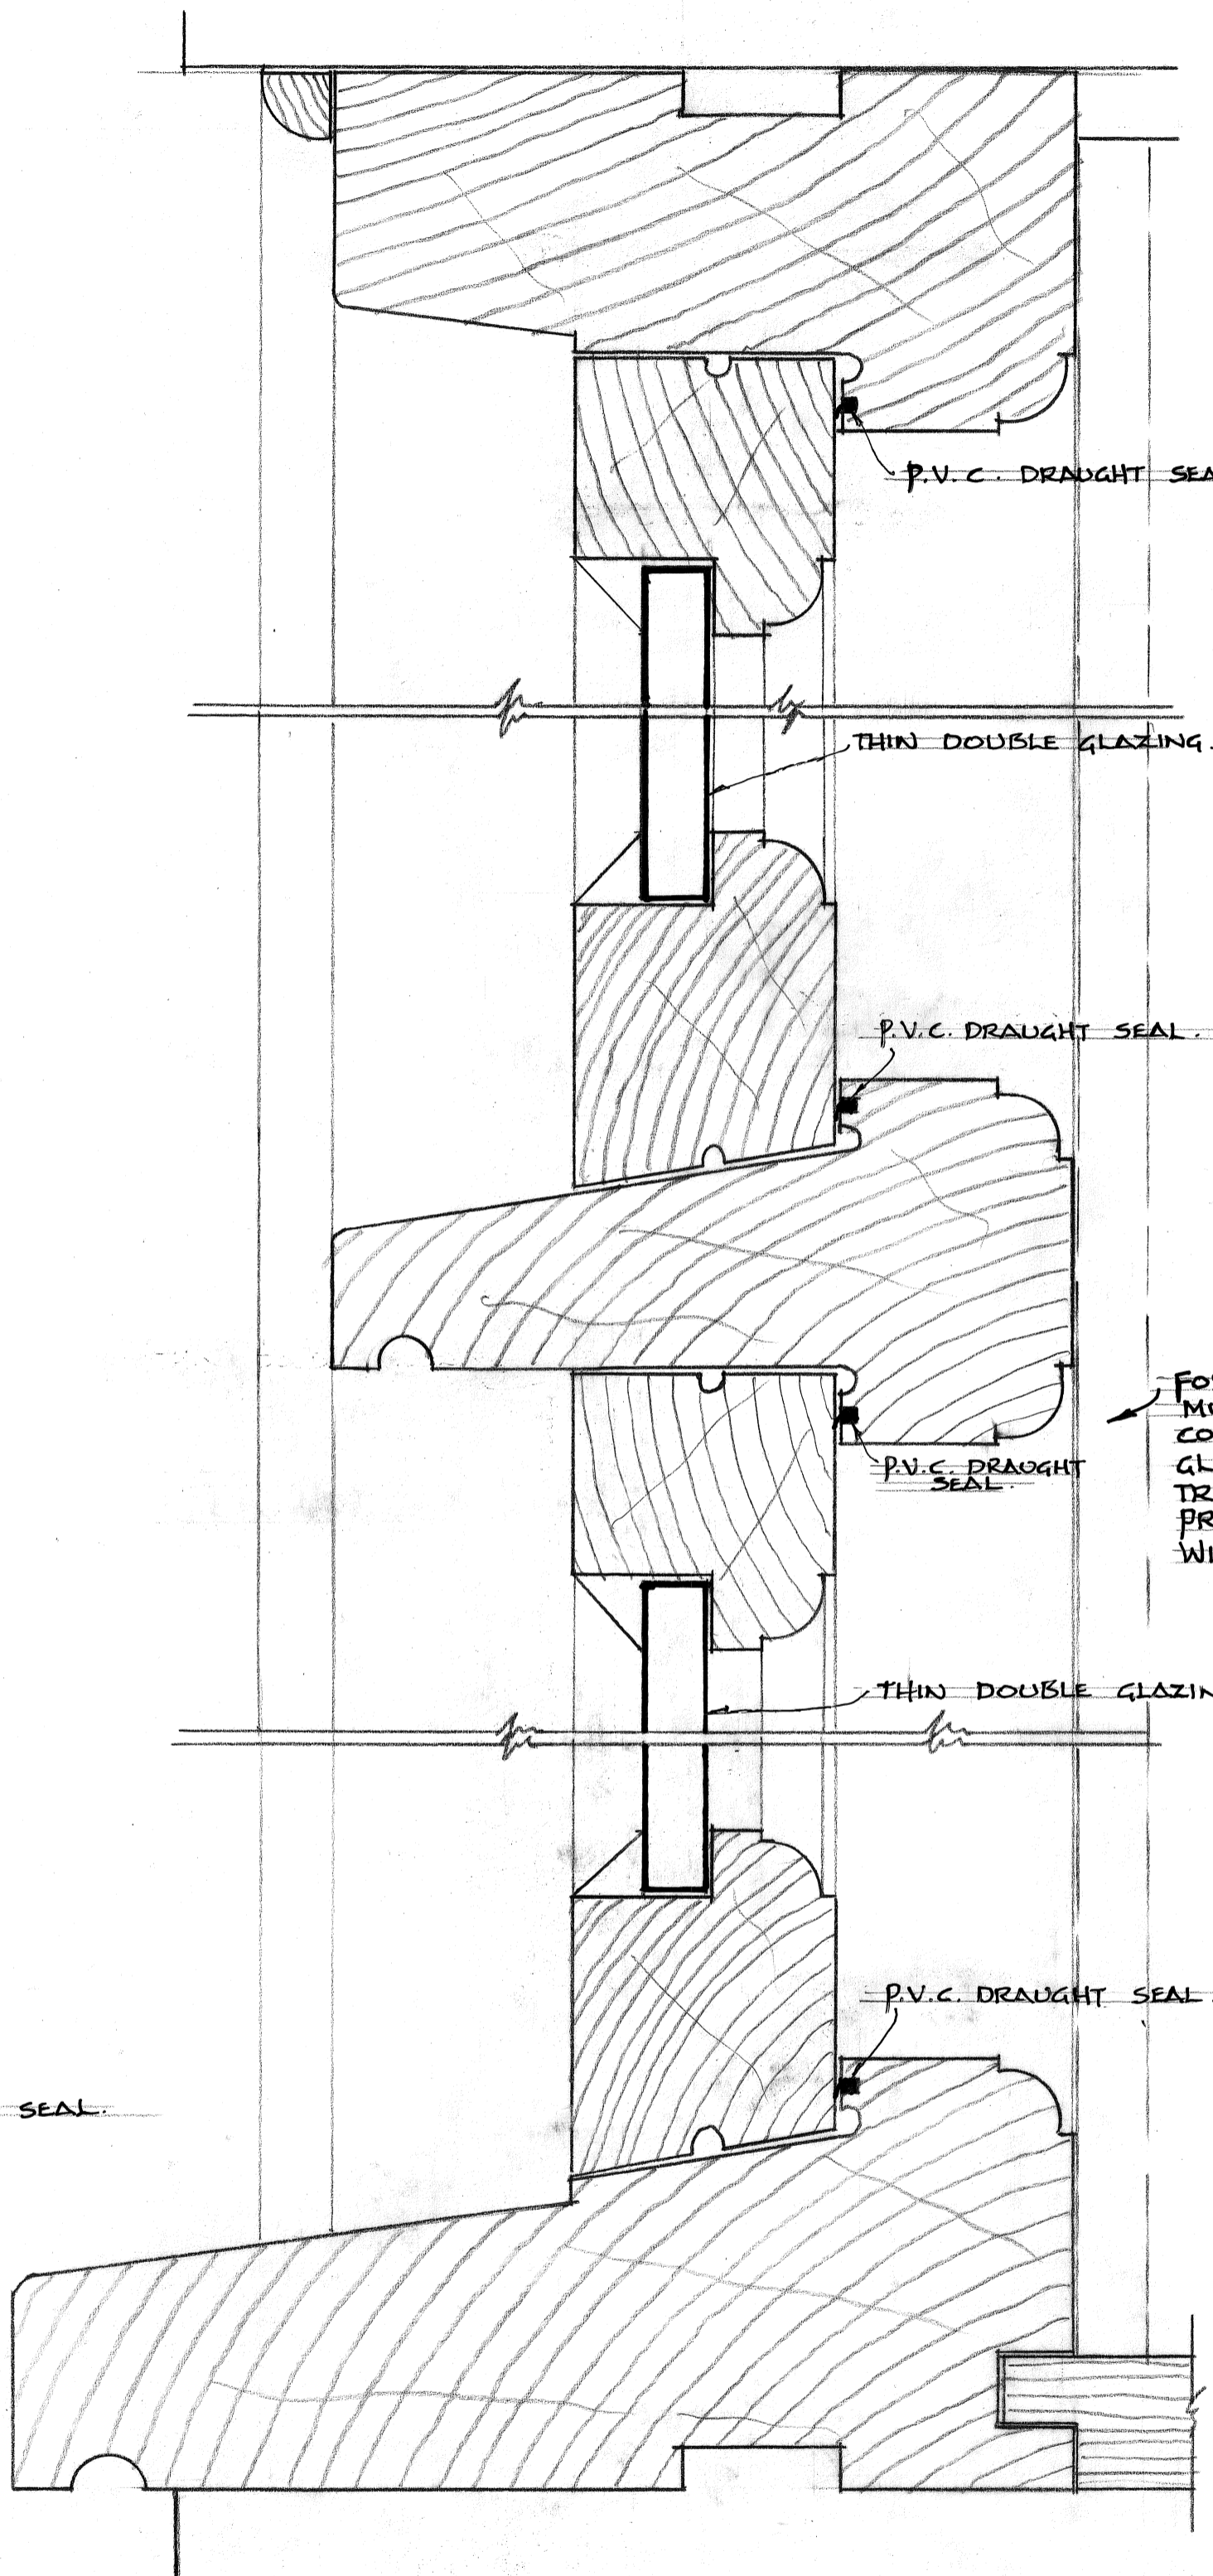

SECTION AT D-D

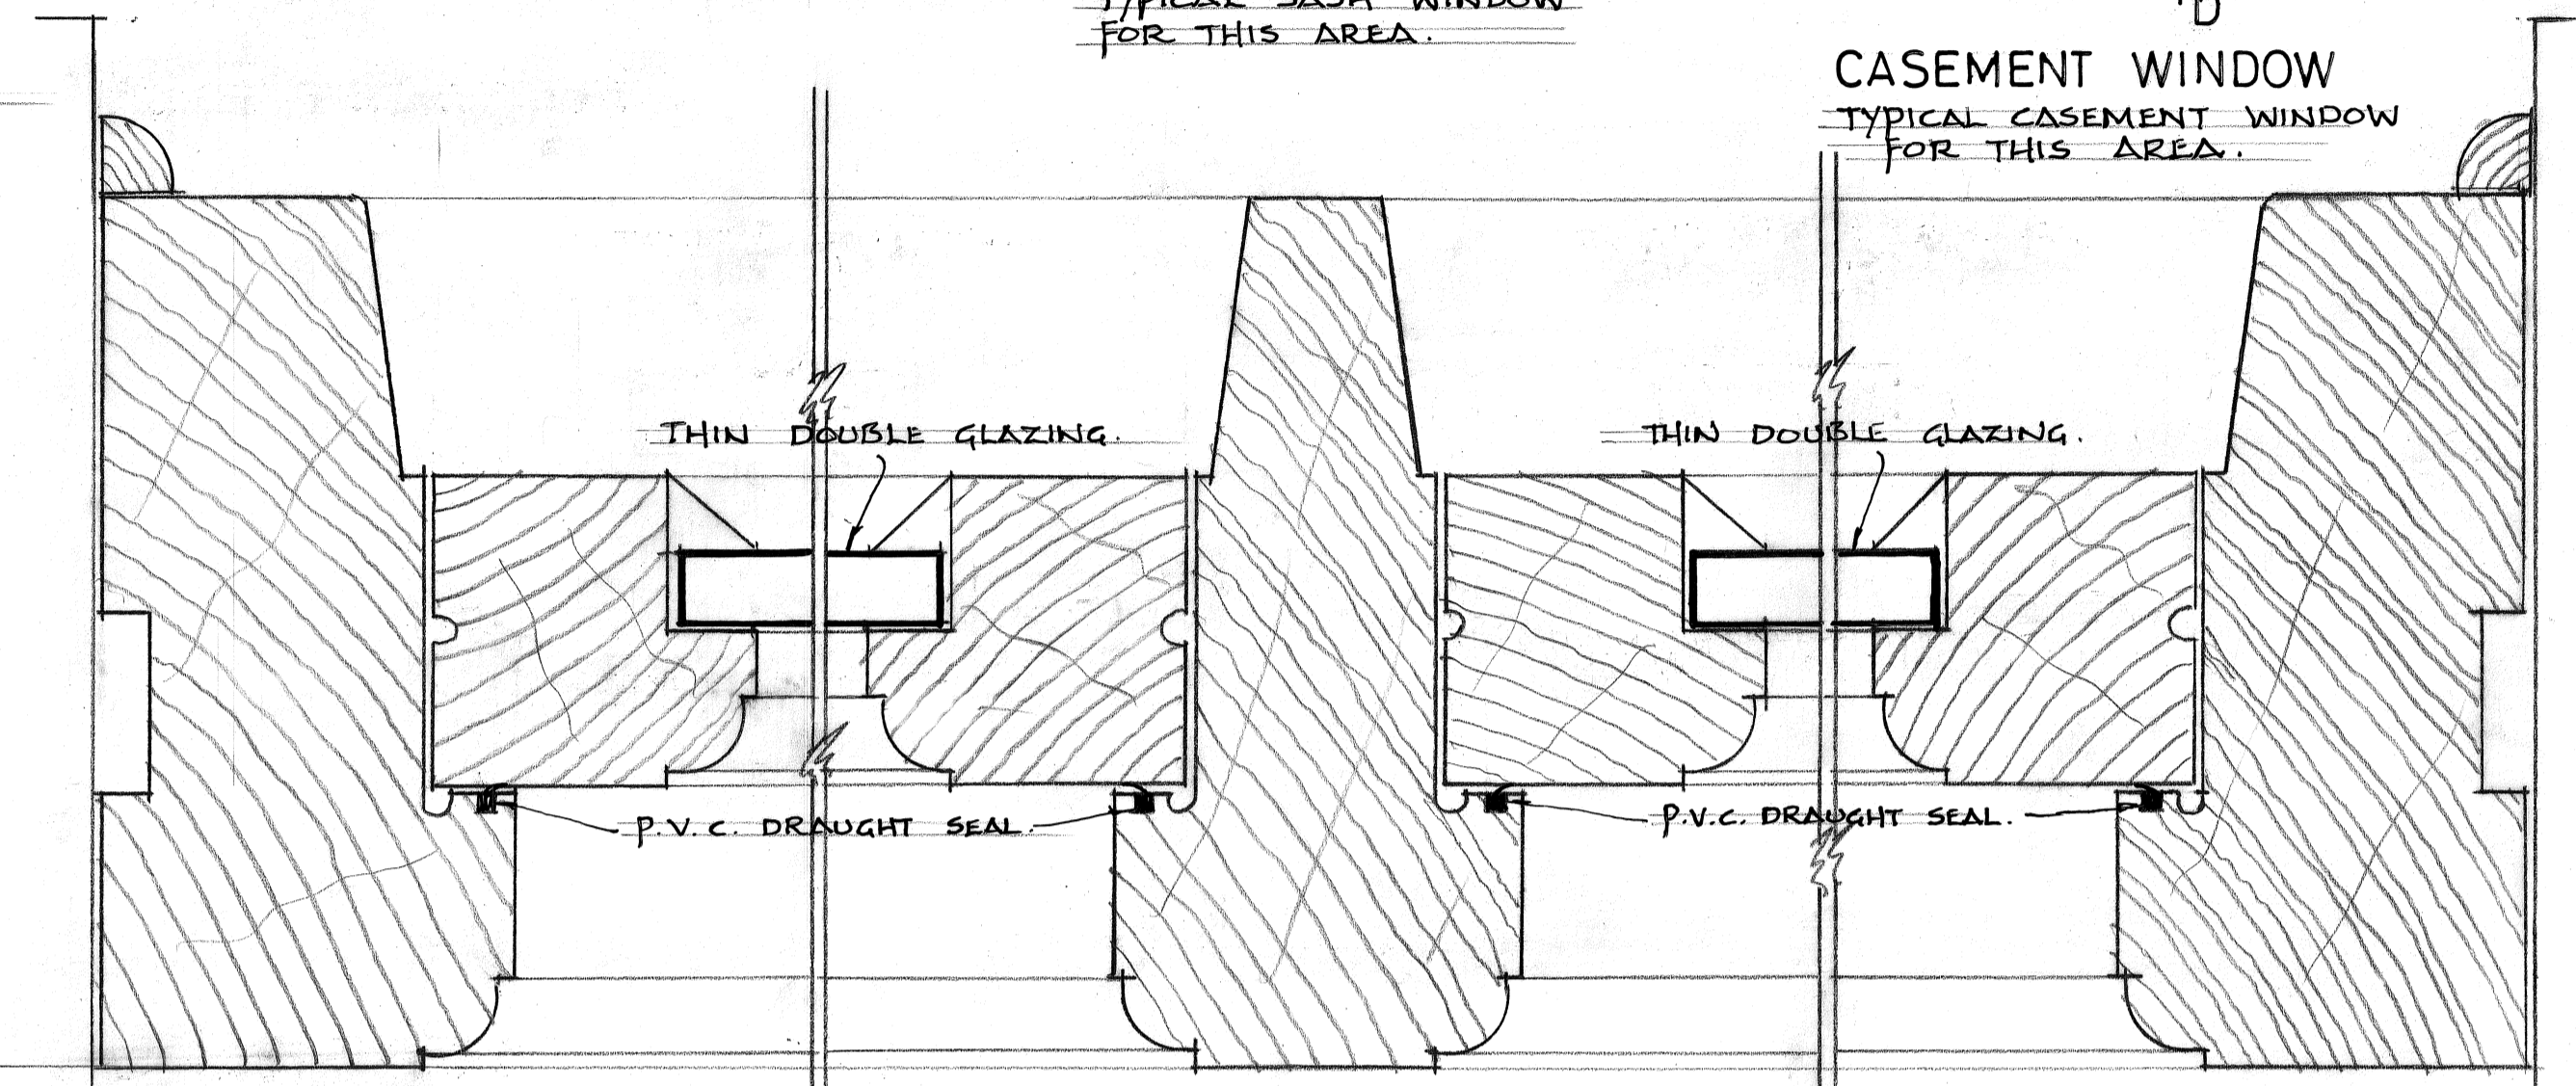


PLAN AT C-C

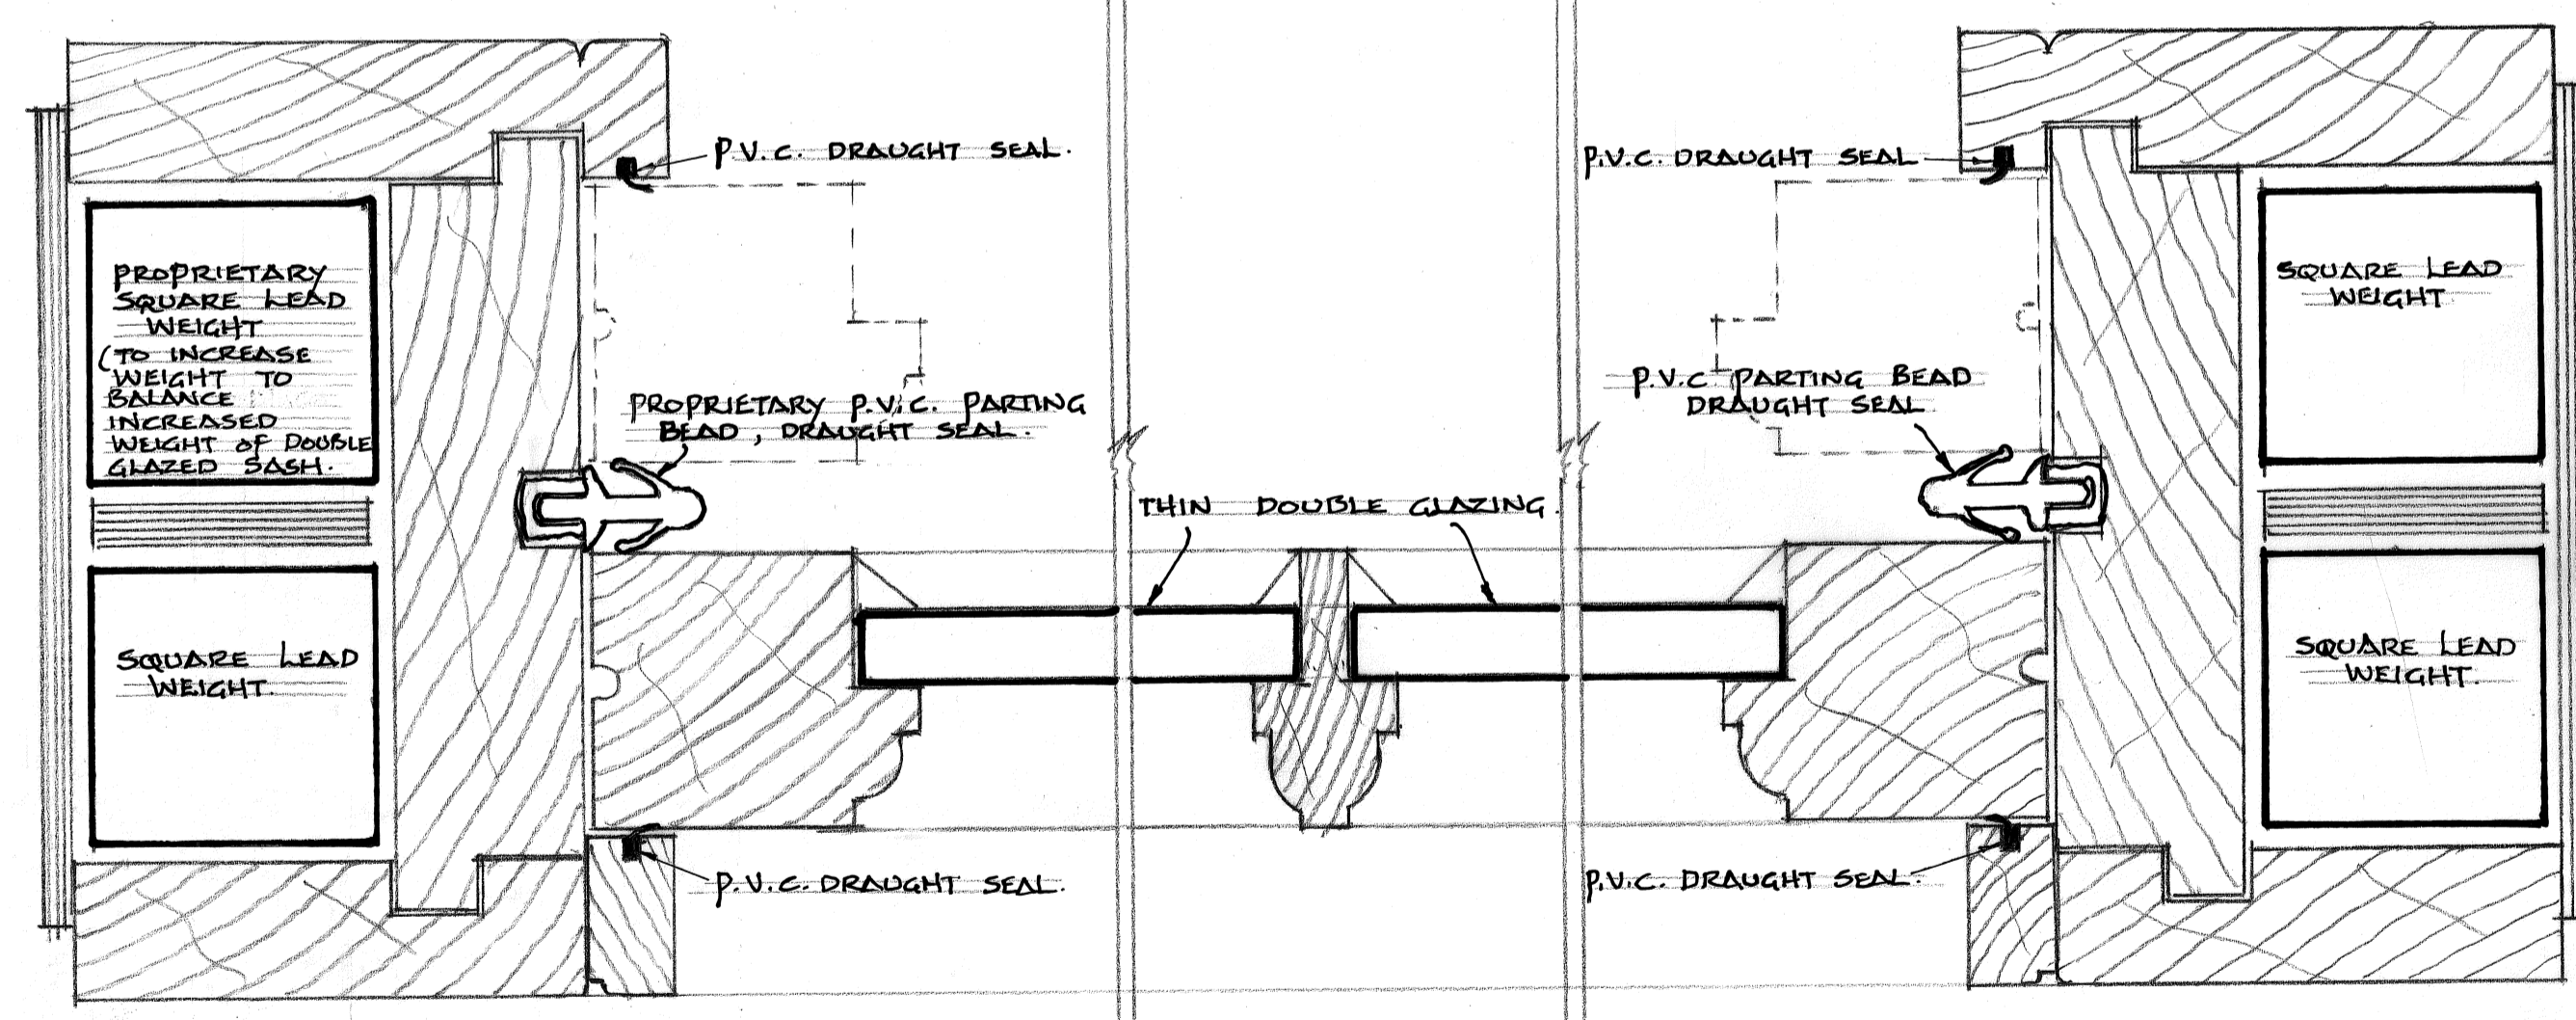

PLAN AT B-B

SCALE:~ FULL SIZE (AT DRAWING SIZE A1)
E.L.D.C. LDO DRAWING No.4

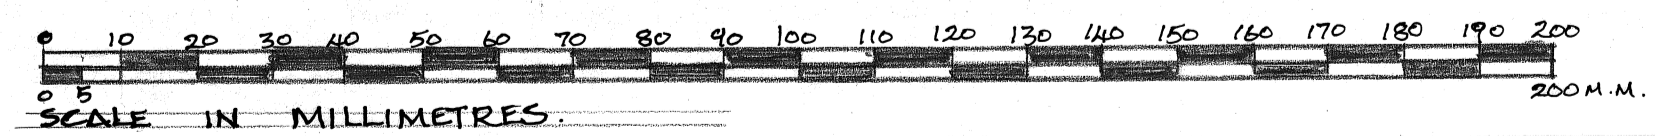

SUGGESTED CONSTRUCTION :~ ALL TIMBER TO BE HARDWOOD, WITH CILLS TO BE OAK OR TEAK.
ALL JOINTS TO HAVE HARDWOOD DOWEL FIXINGS (NOT METAL SCREWS OR NAILS).
ALL JOINTS TO BE PAINTED (PRIMED AND UNDERCOATED) BEFORE BEING FRAMED UP.

S.E. WATKINSON - R.I.B.A.

Revised 28/9/16

my drawing
N 1582